

Willy Aractingi

Special Exhibition Hall

Level B2

9 June – 18 September 2017

– –

Presentation #06

Riccardo Clementi


May 2017

Willy Aractingi

Special Exhibition Hall, Level B2
9 June – 18 September 2017


Ceiling Height and Height
of Mobile Walls (O, C): **5.8 m**

Height of Mobile Wall (L): **4 m**

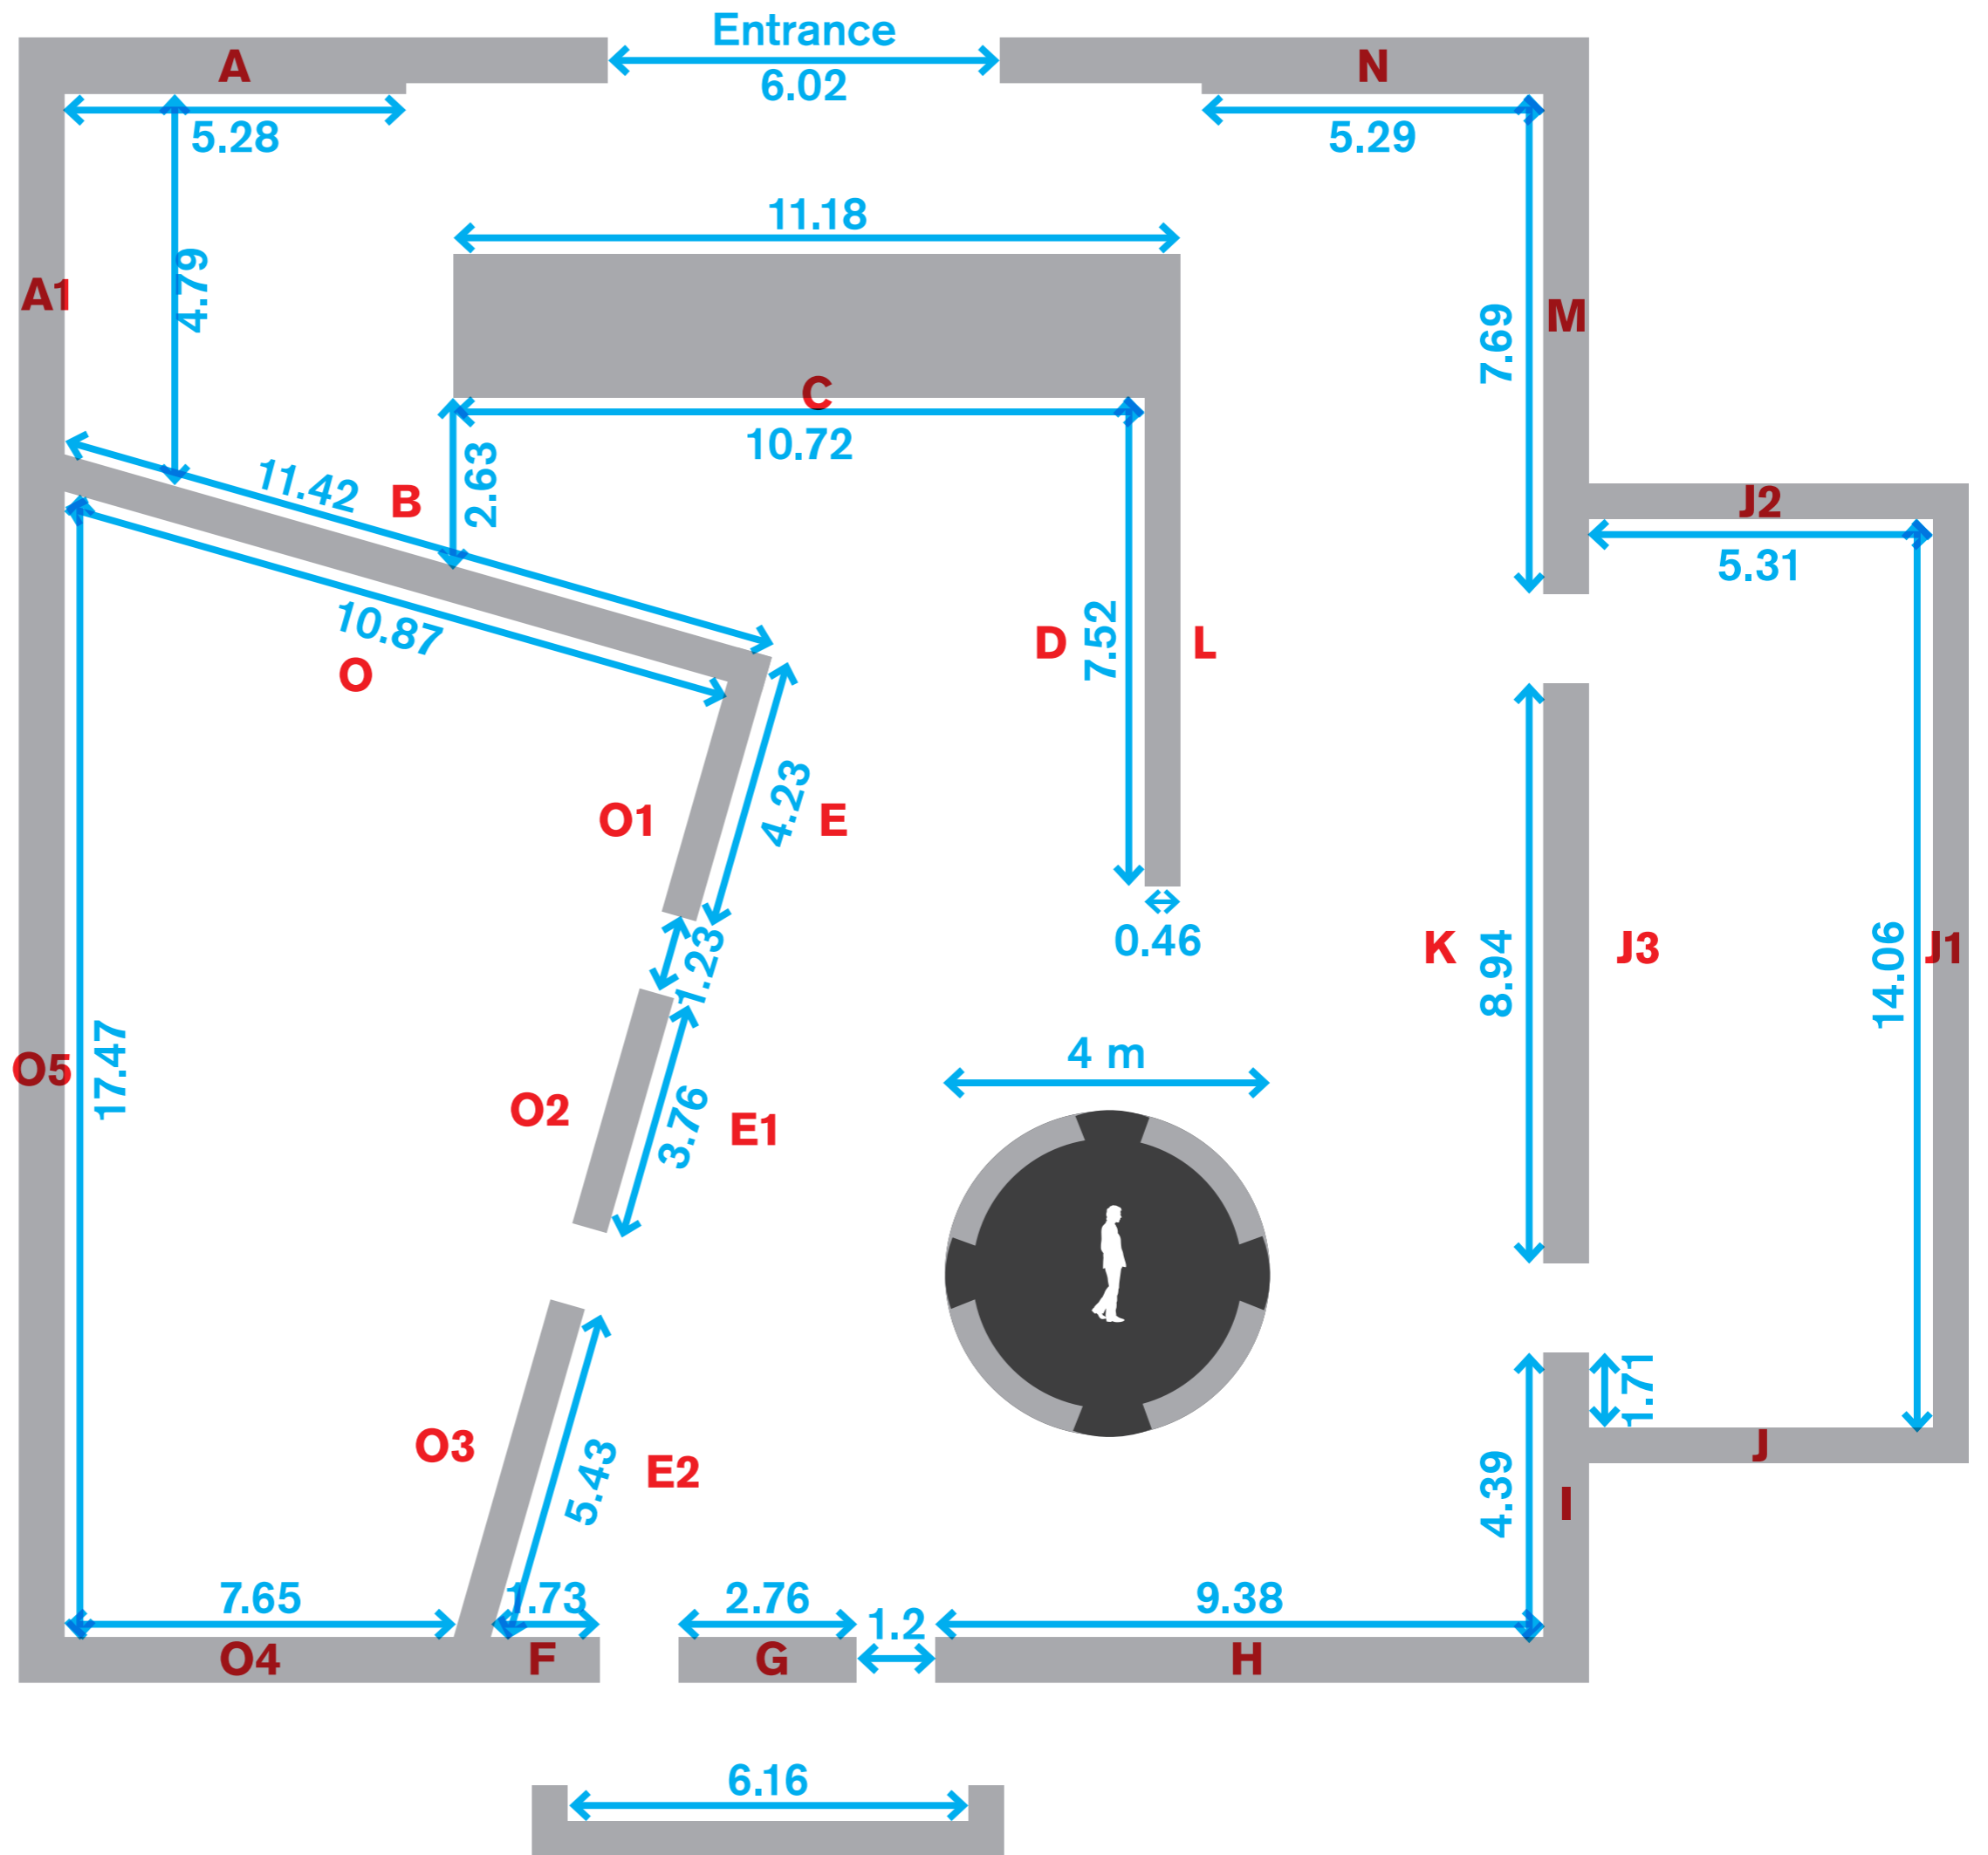


1:100 scale


Wall A1

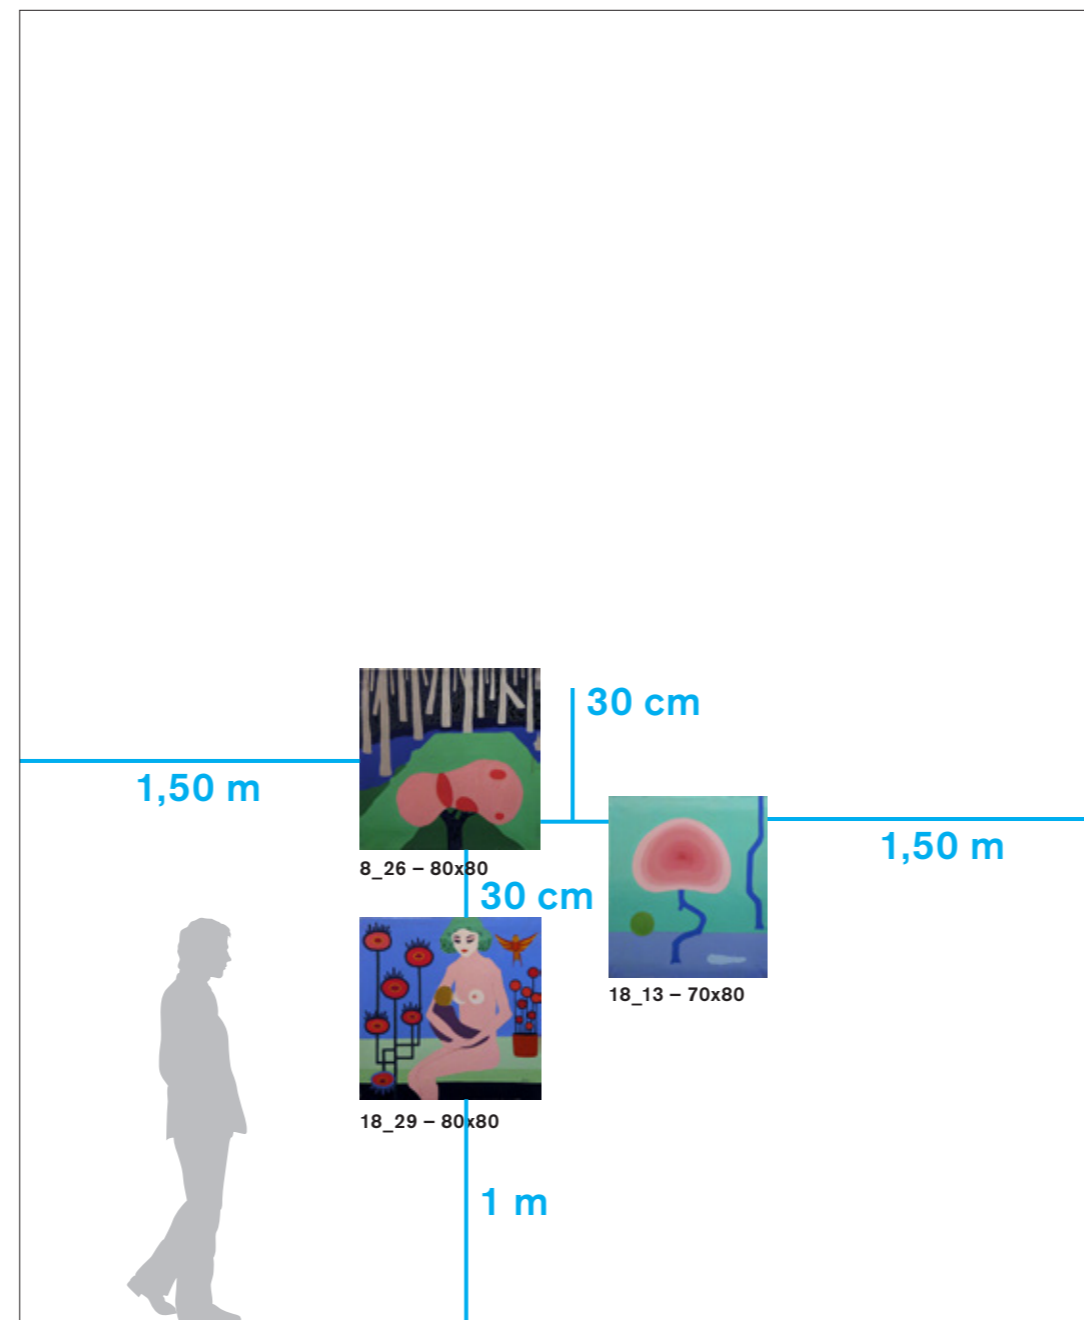


Wall B

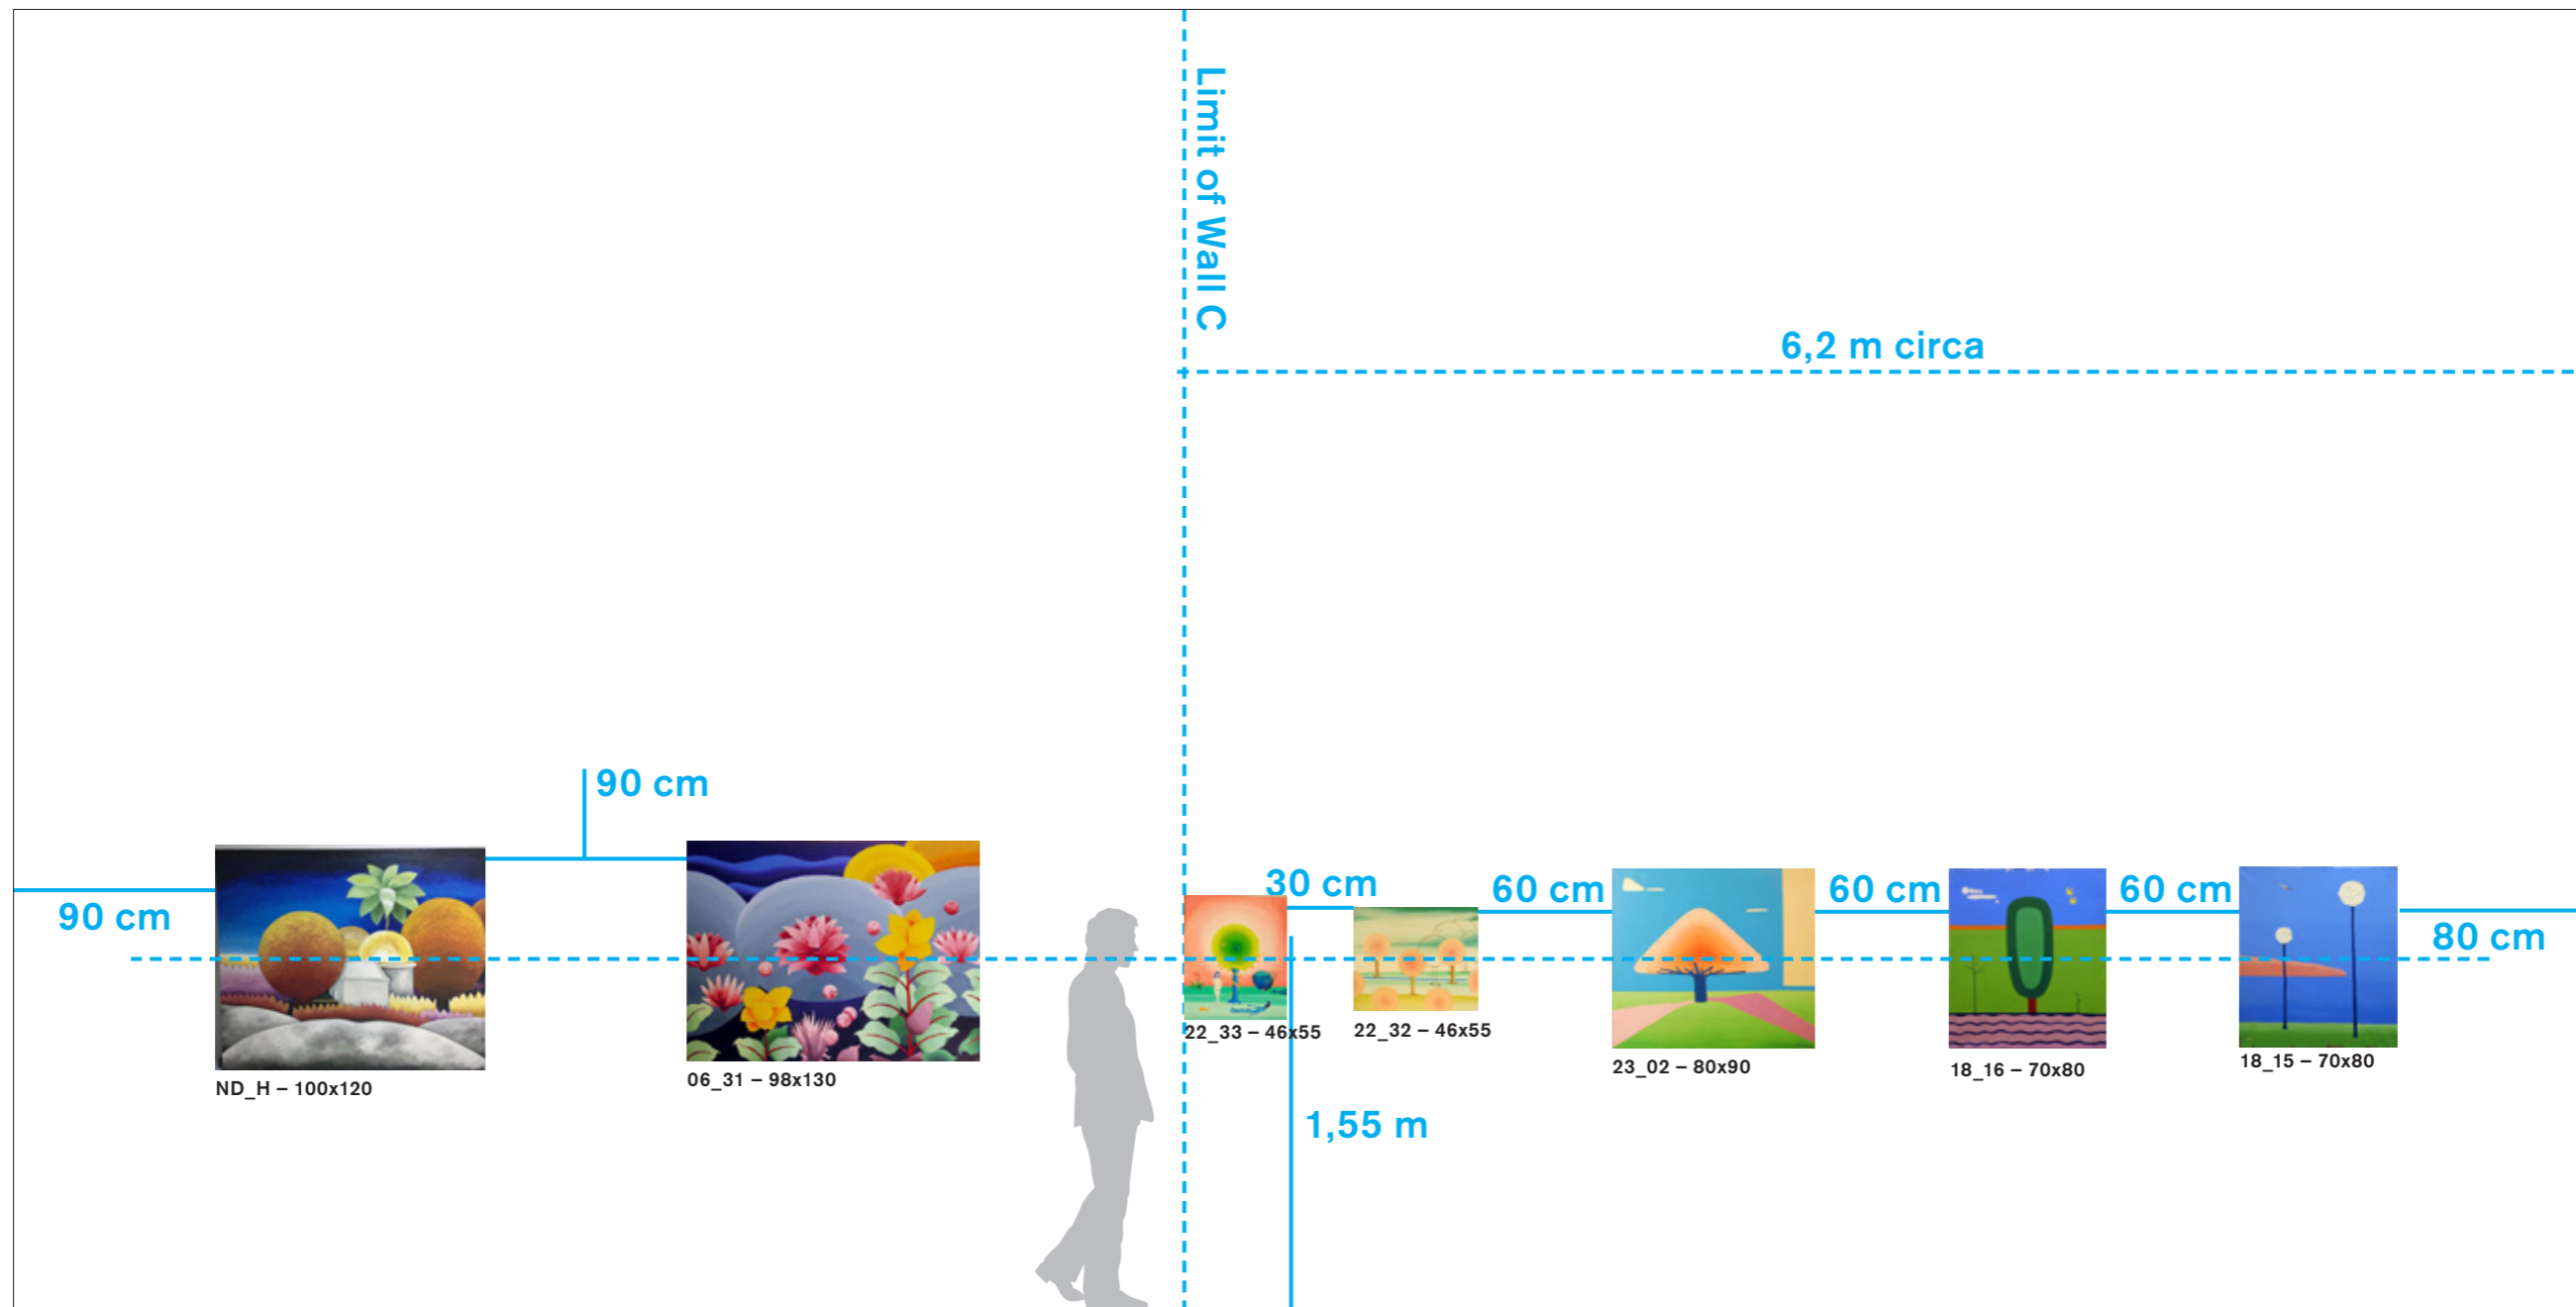

Wall C

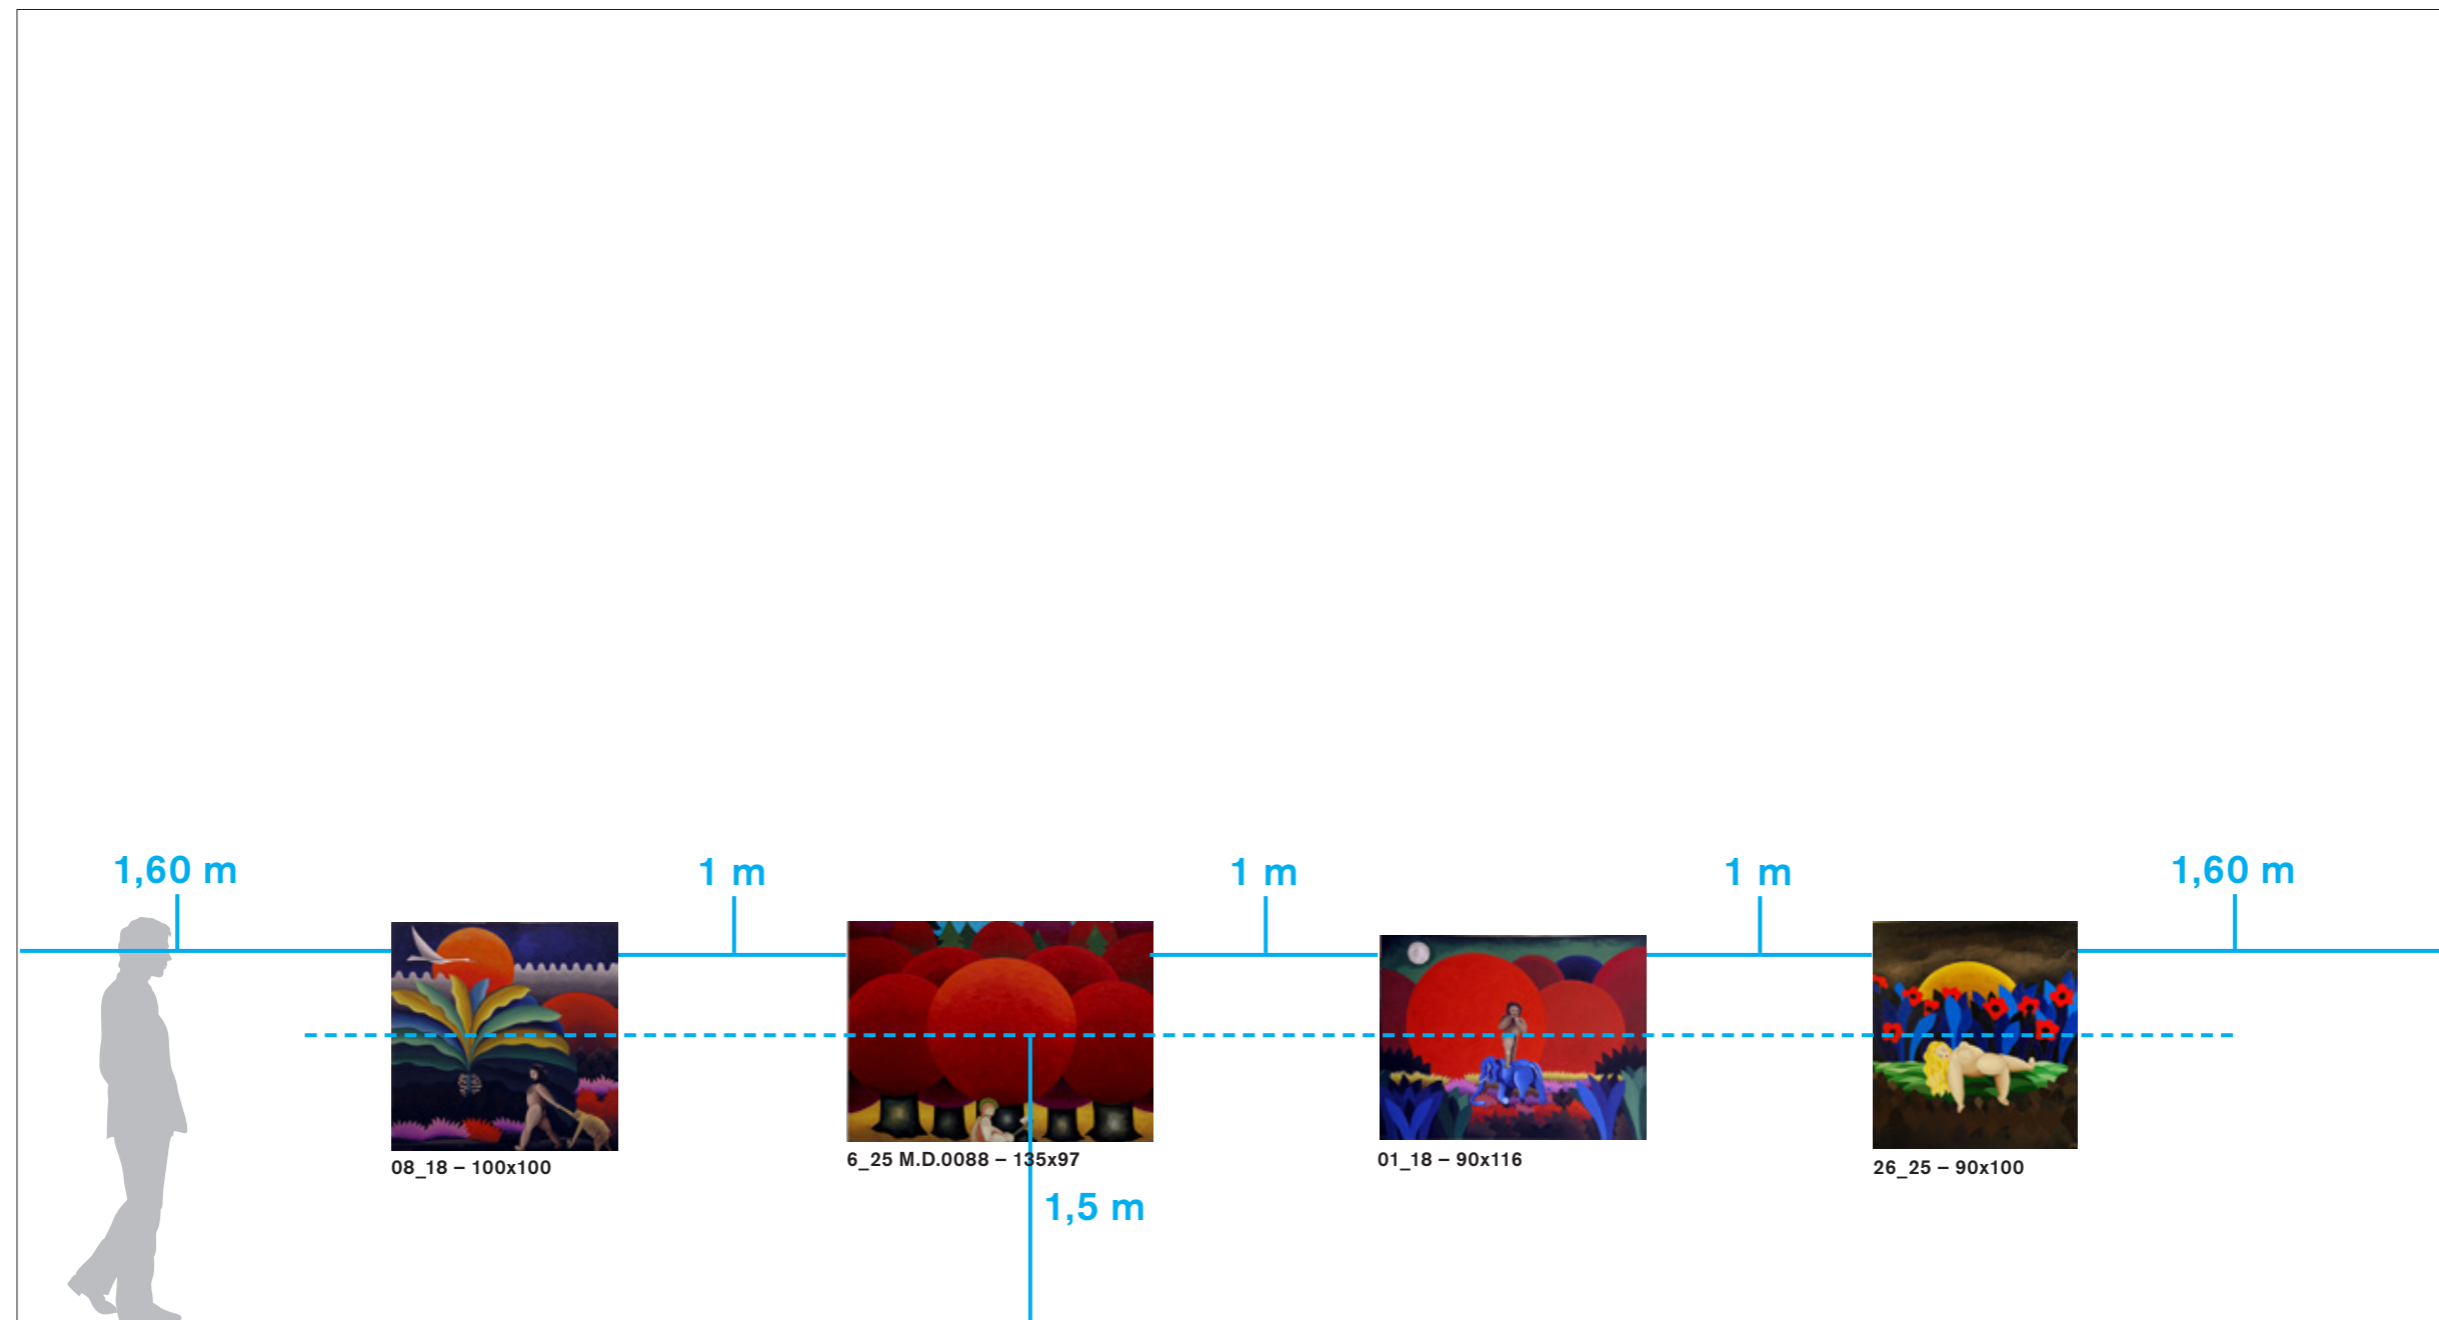


Wall D

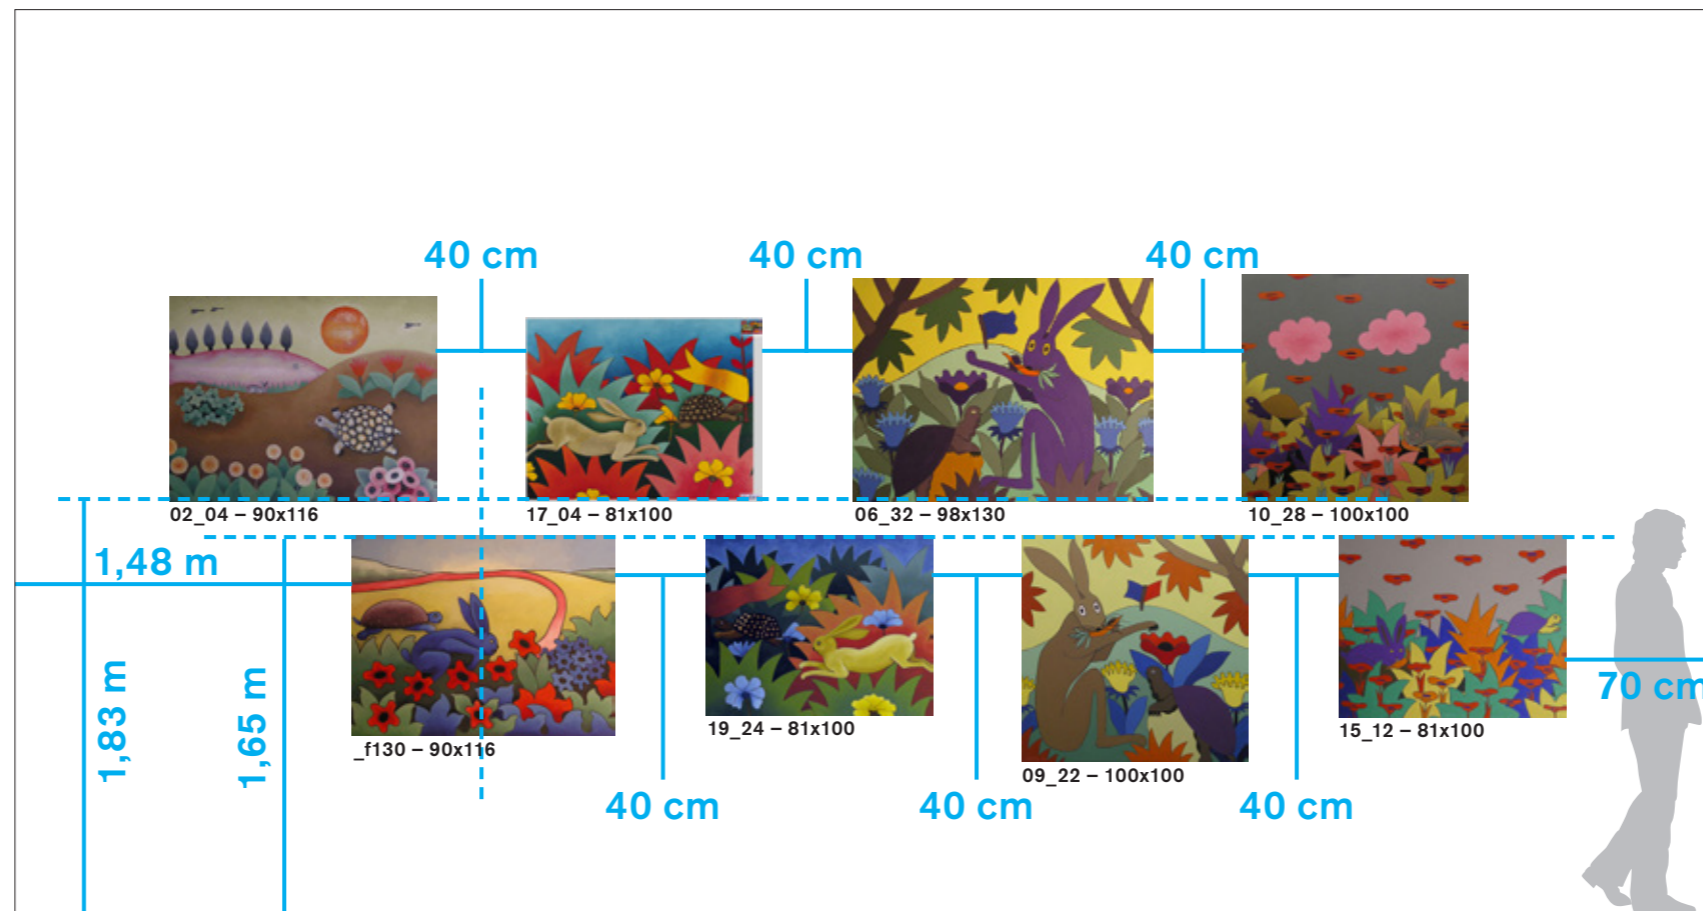


Wall E




Wall E1

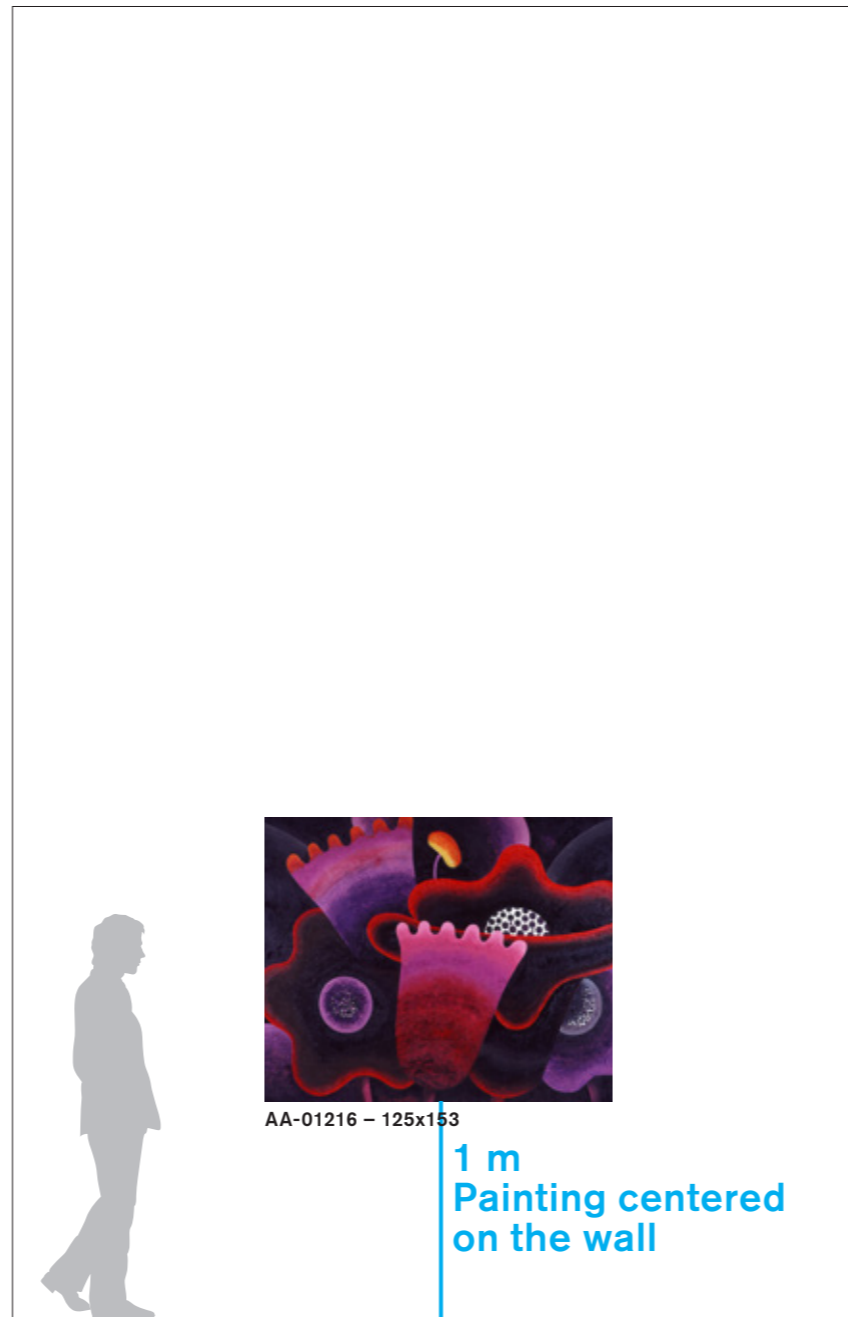


Wall E2

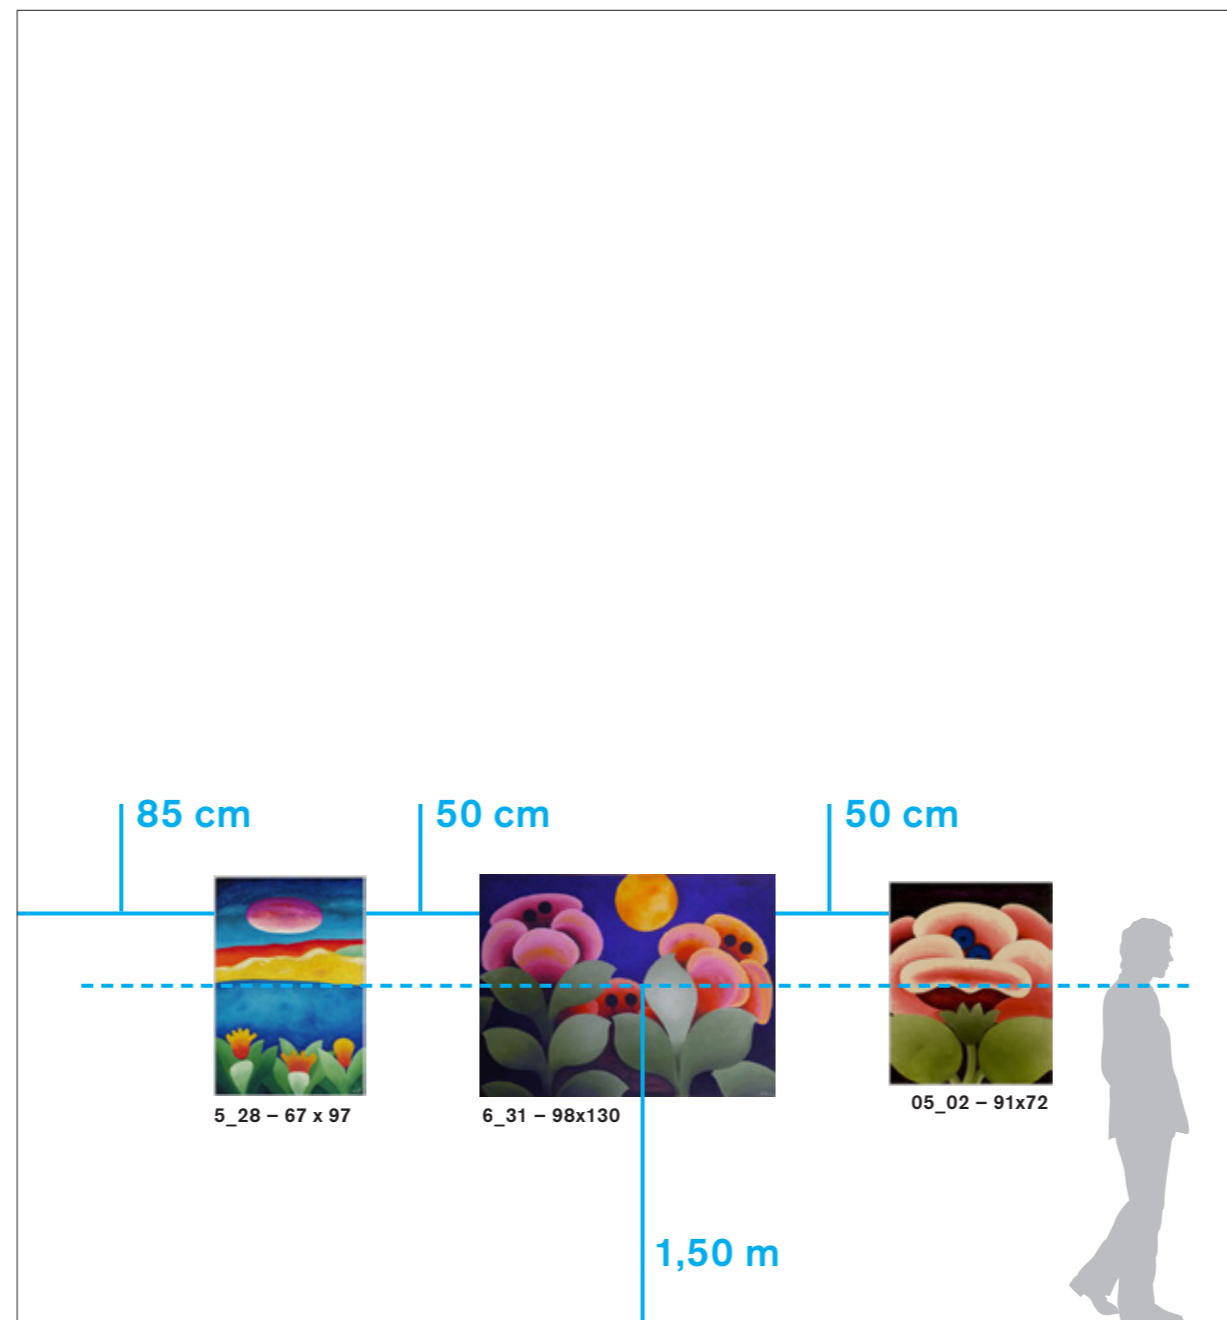


Wall F

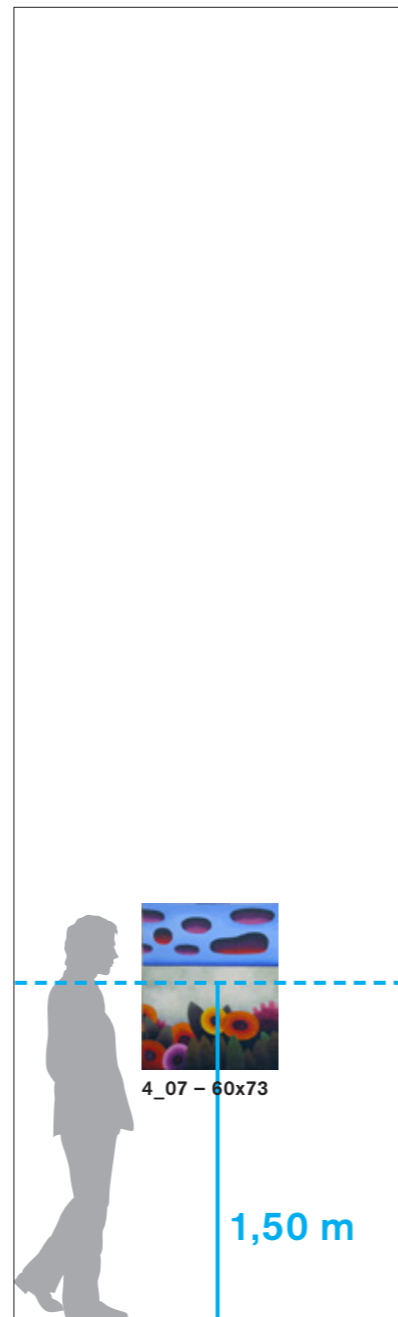


Wall G

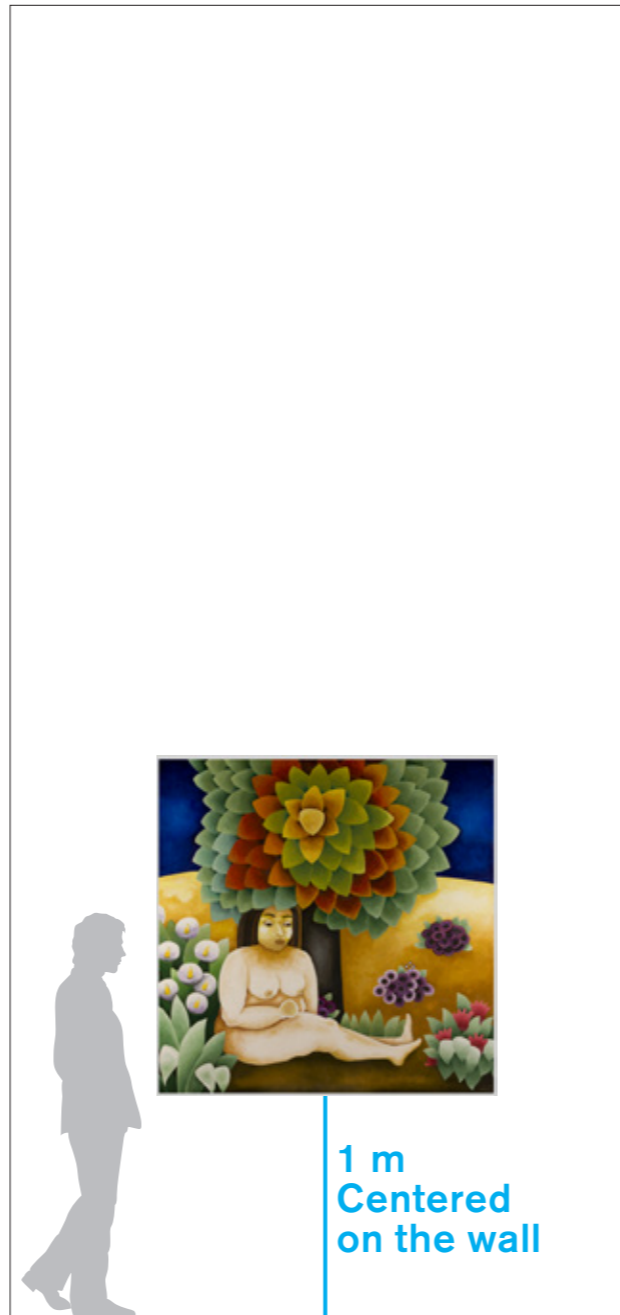


Wall H

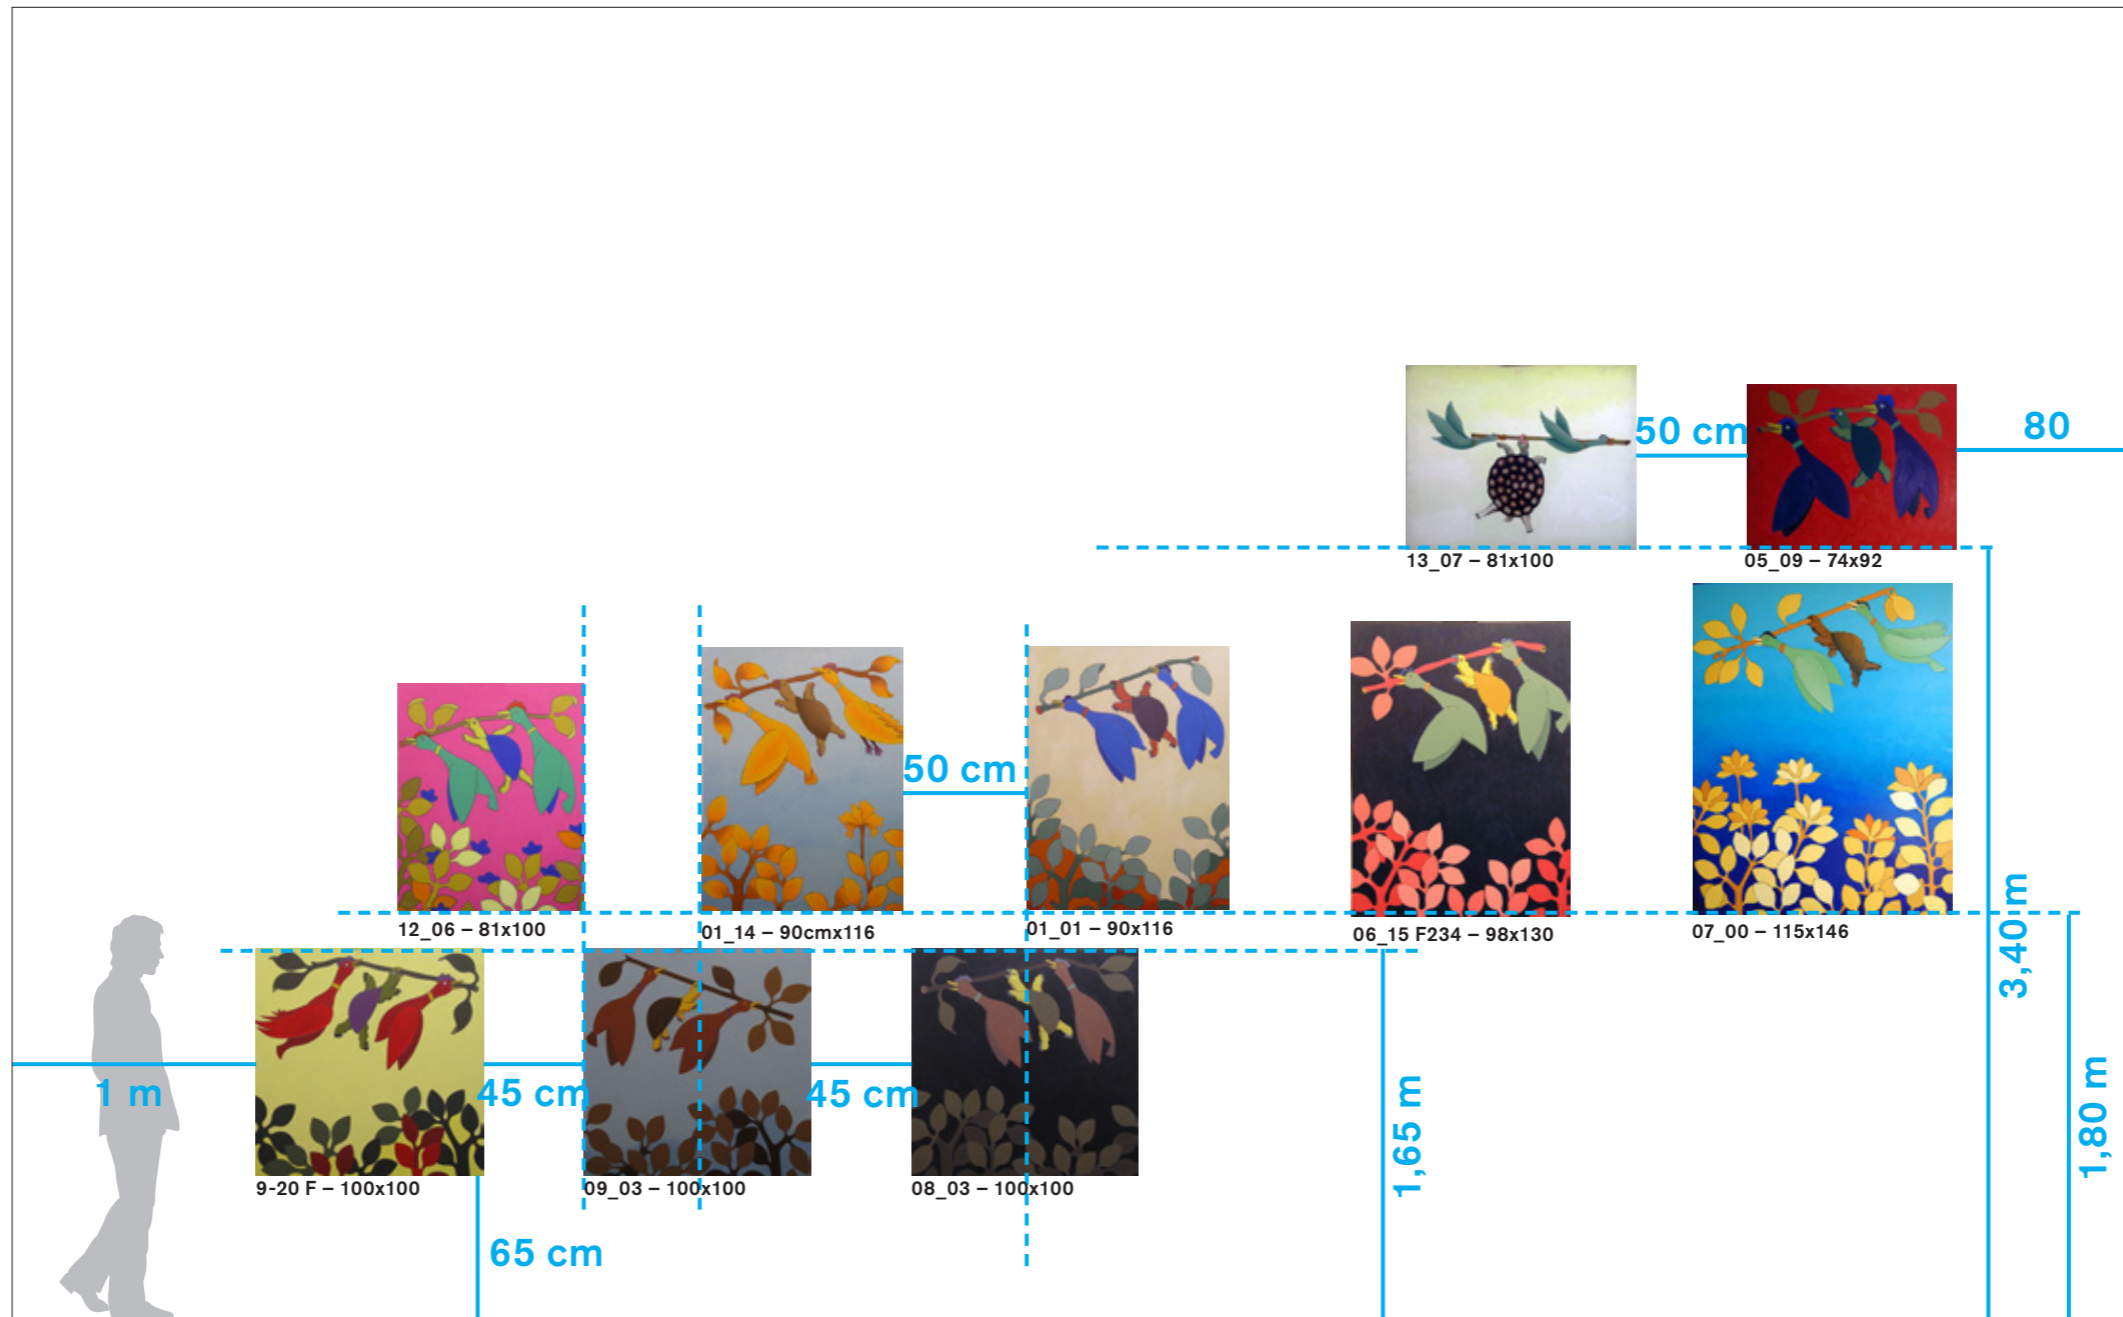


Wall I

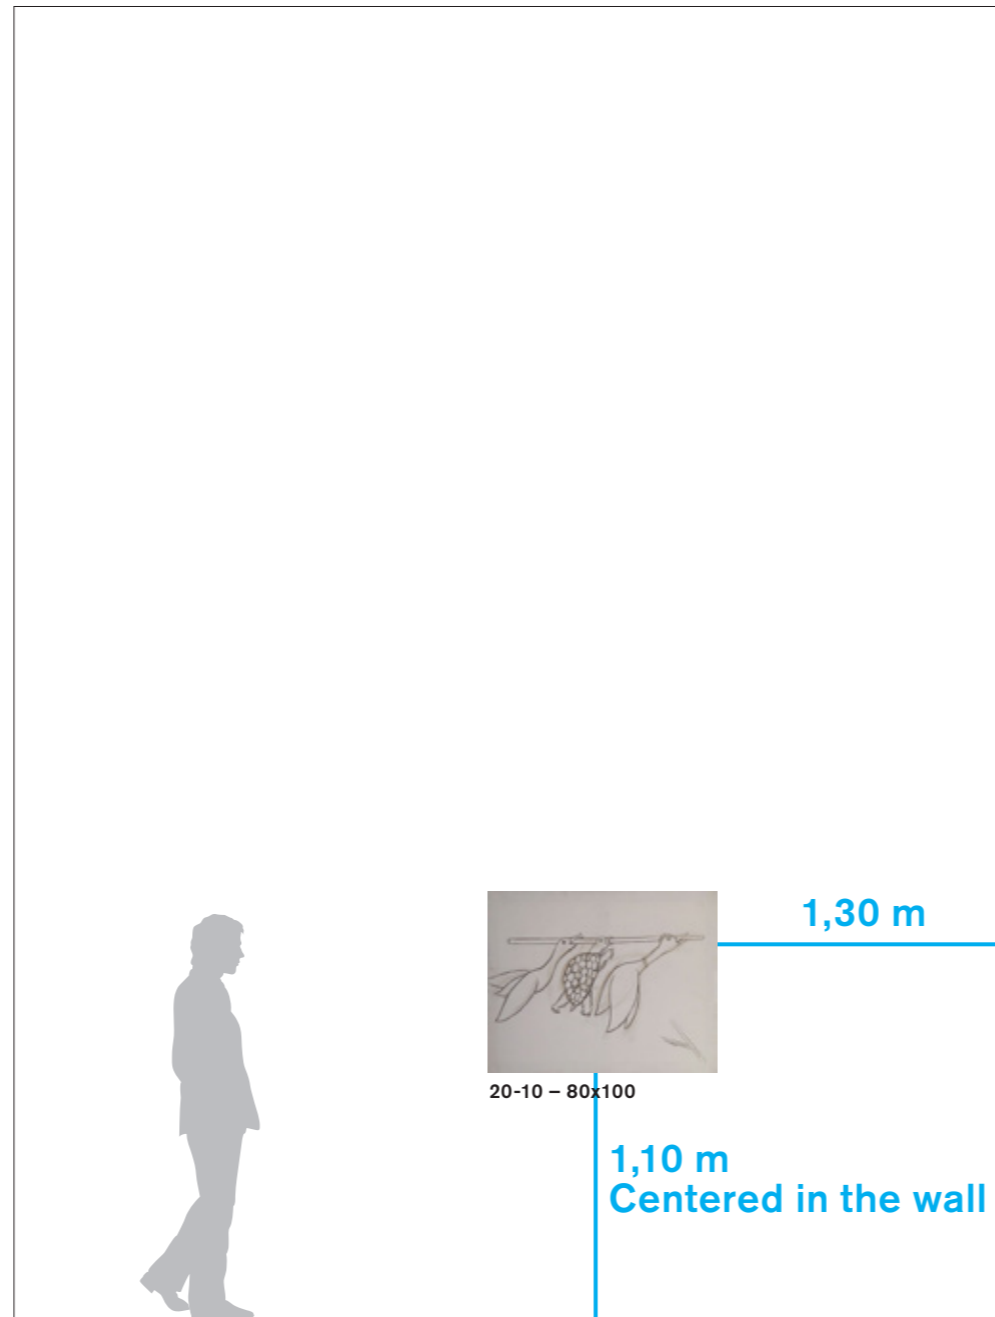


Wall J

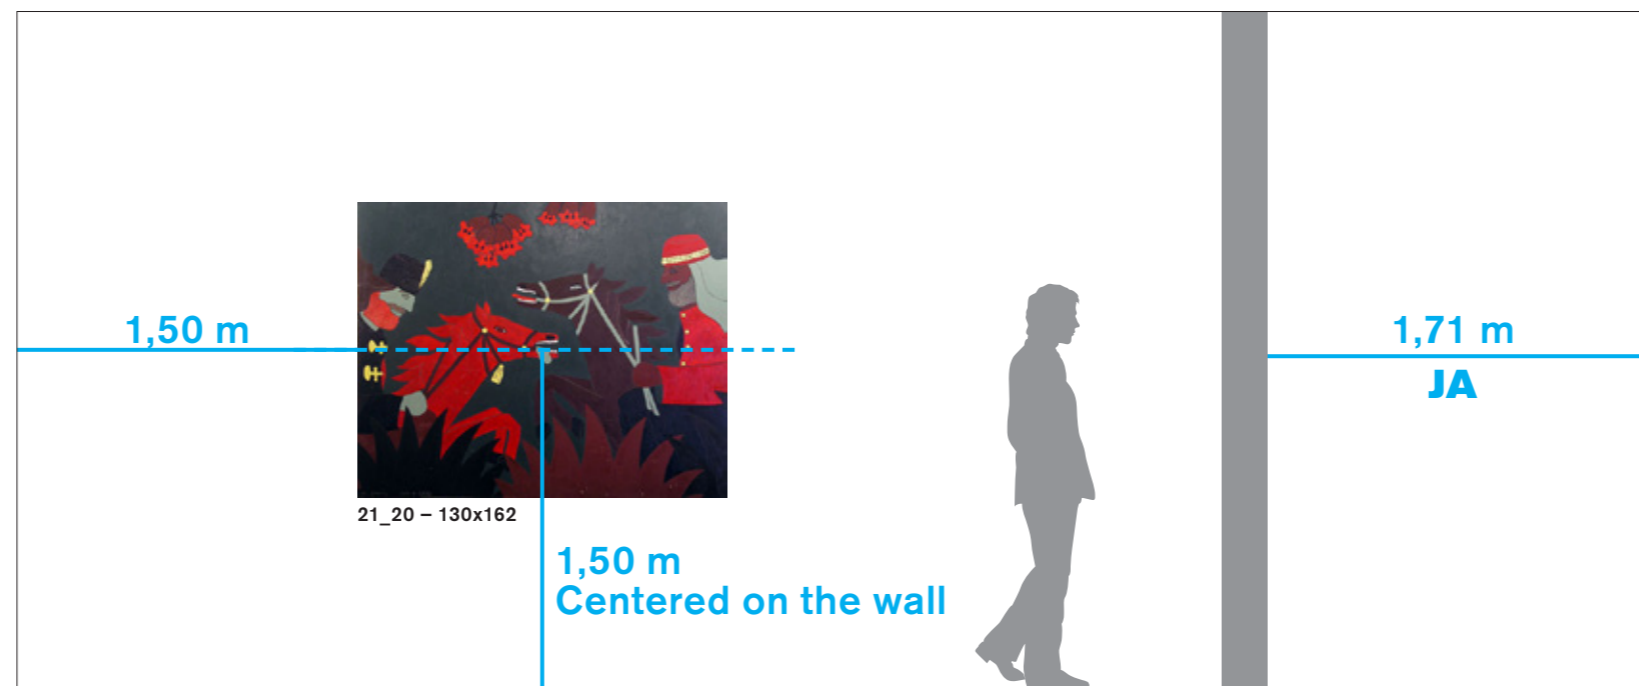


Wall J1

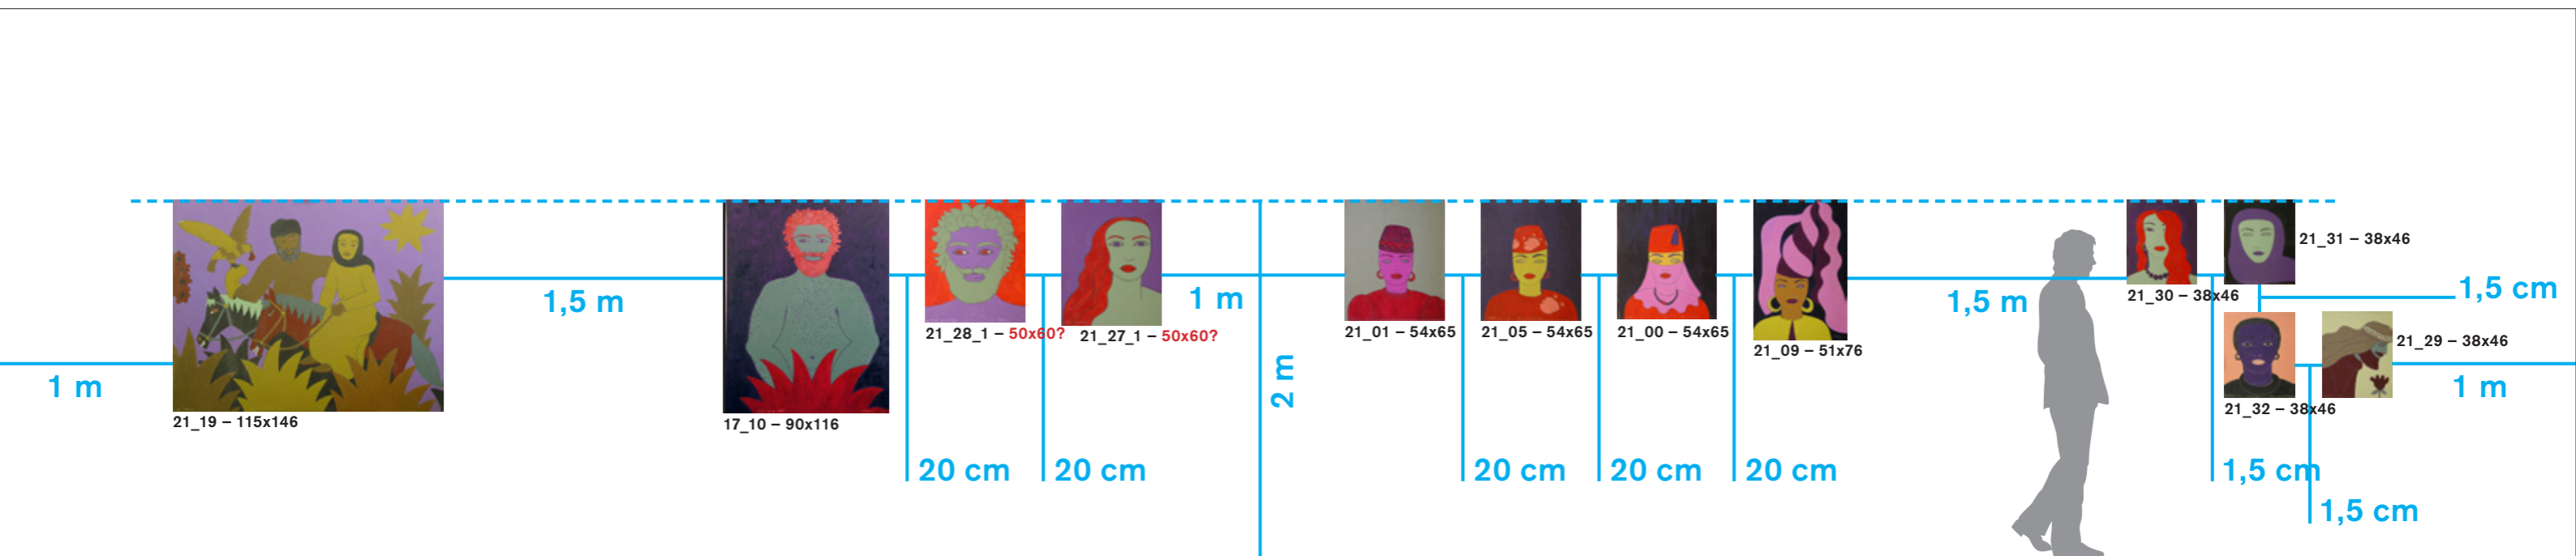


Wall J2

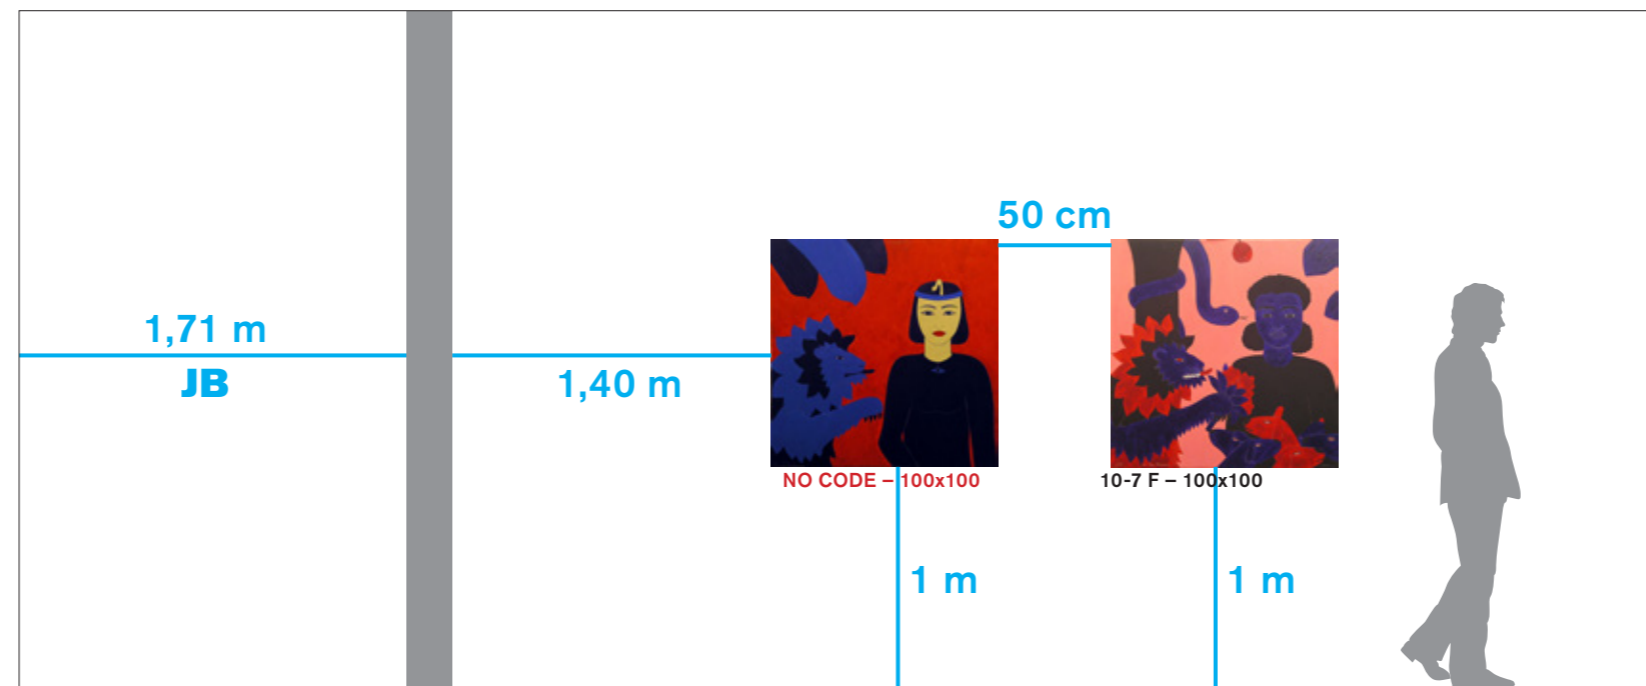


Wall J3

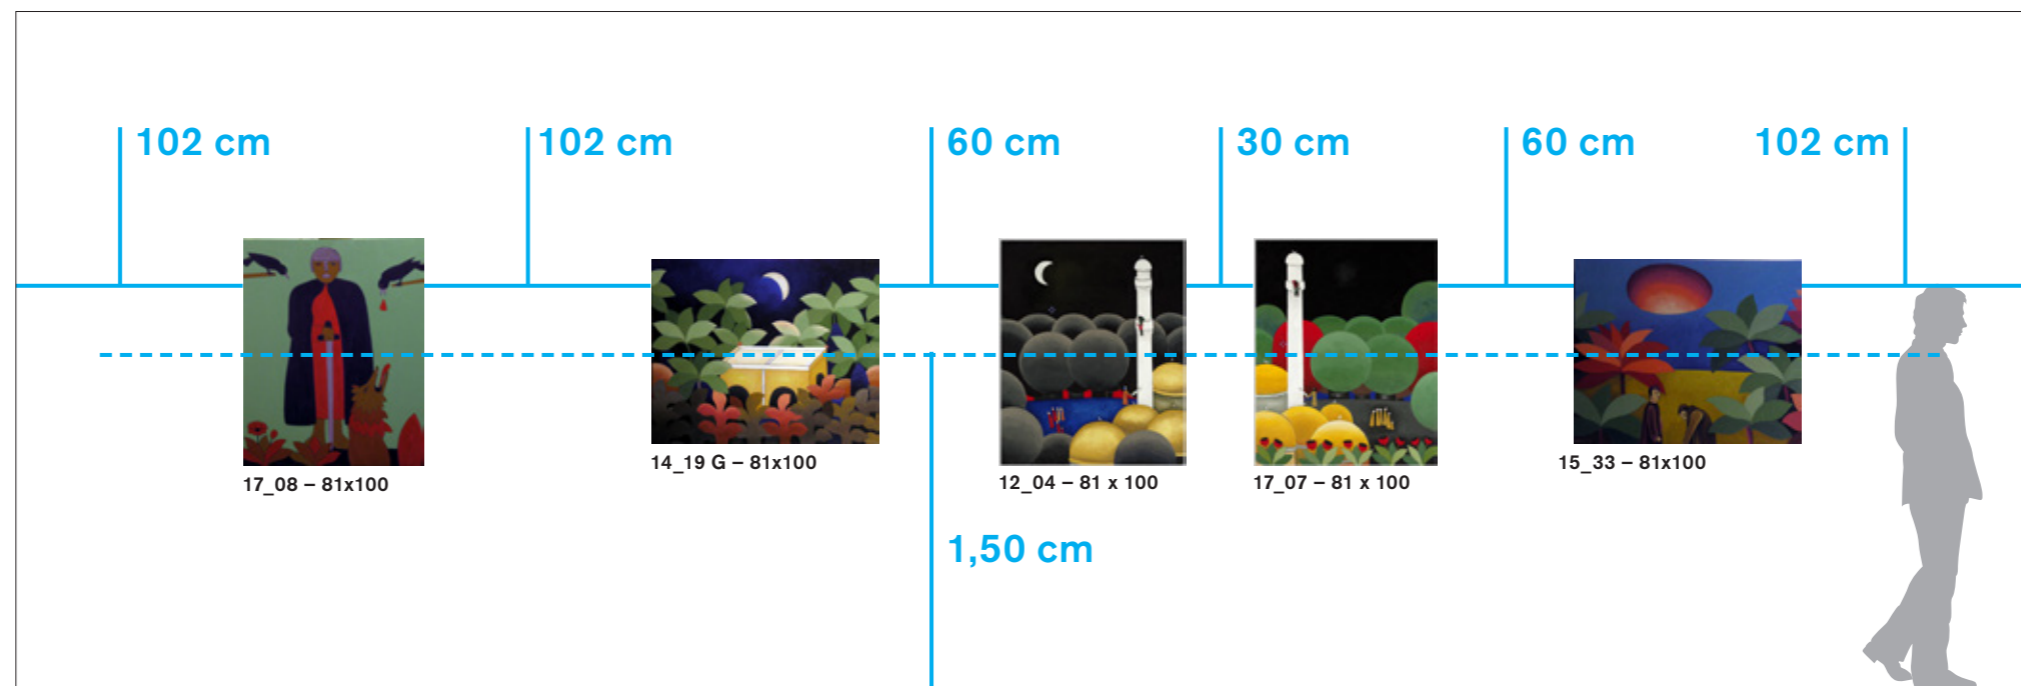


Wall K

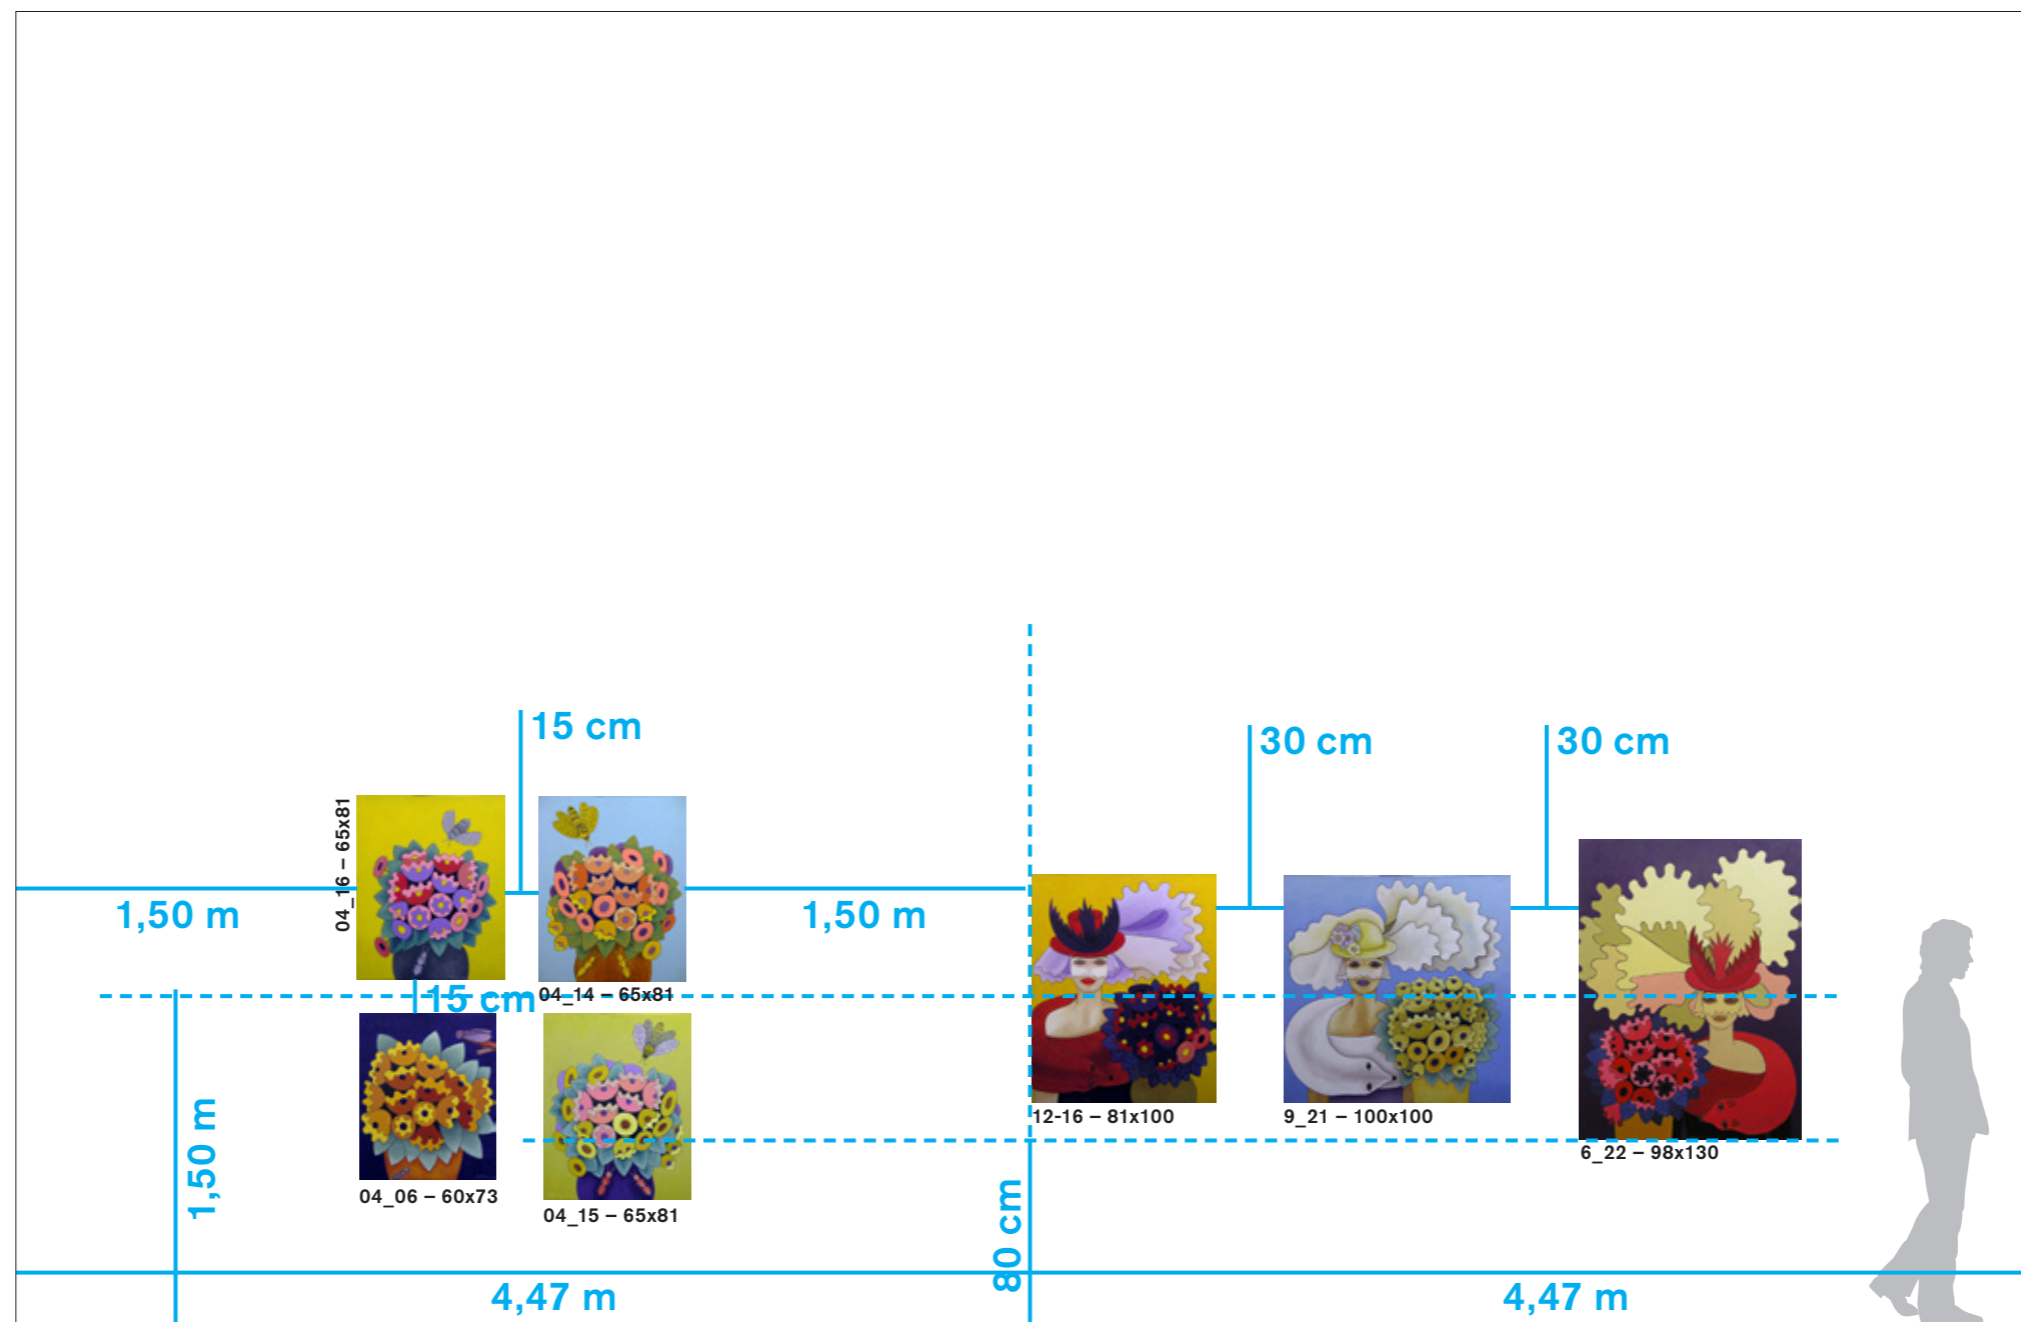


Wall L

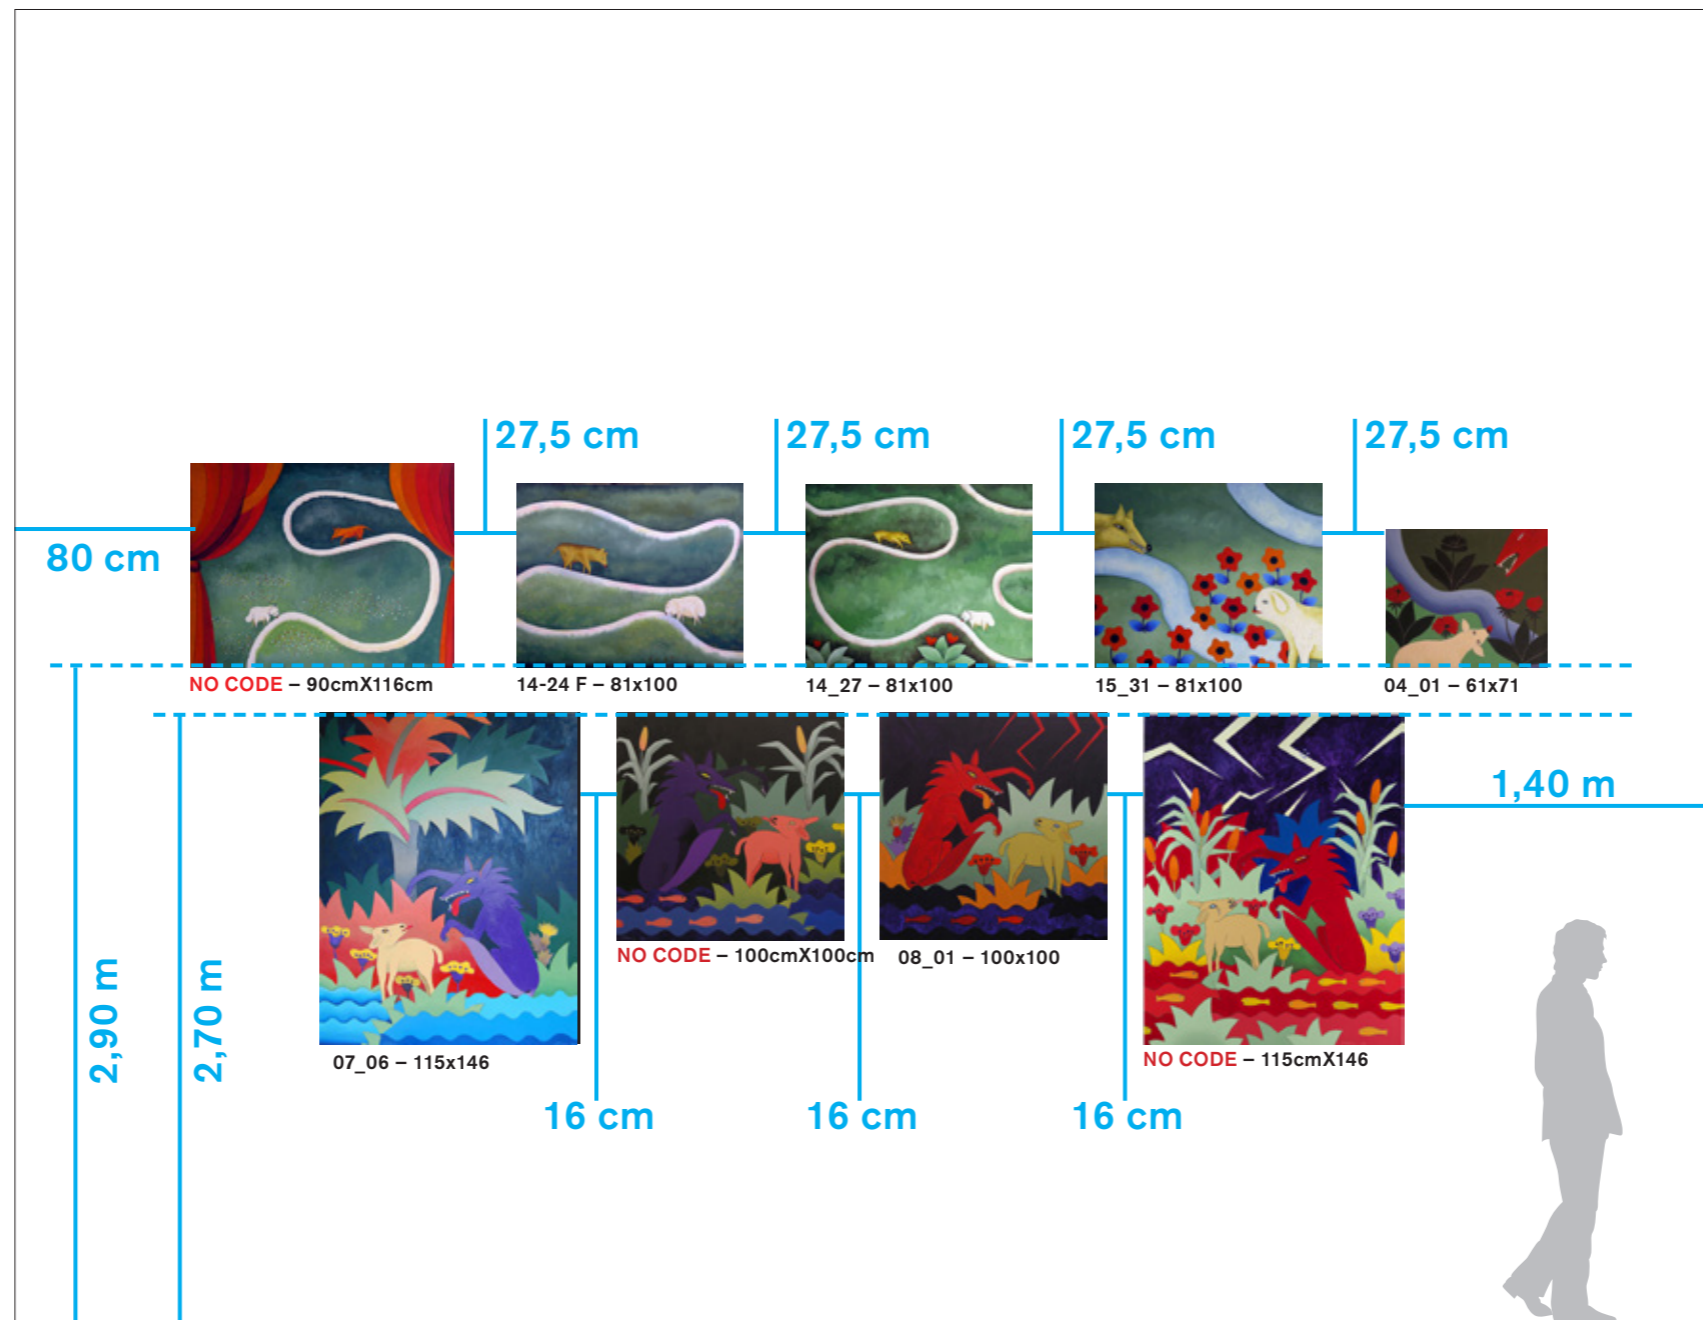

Wall M

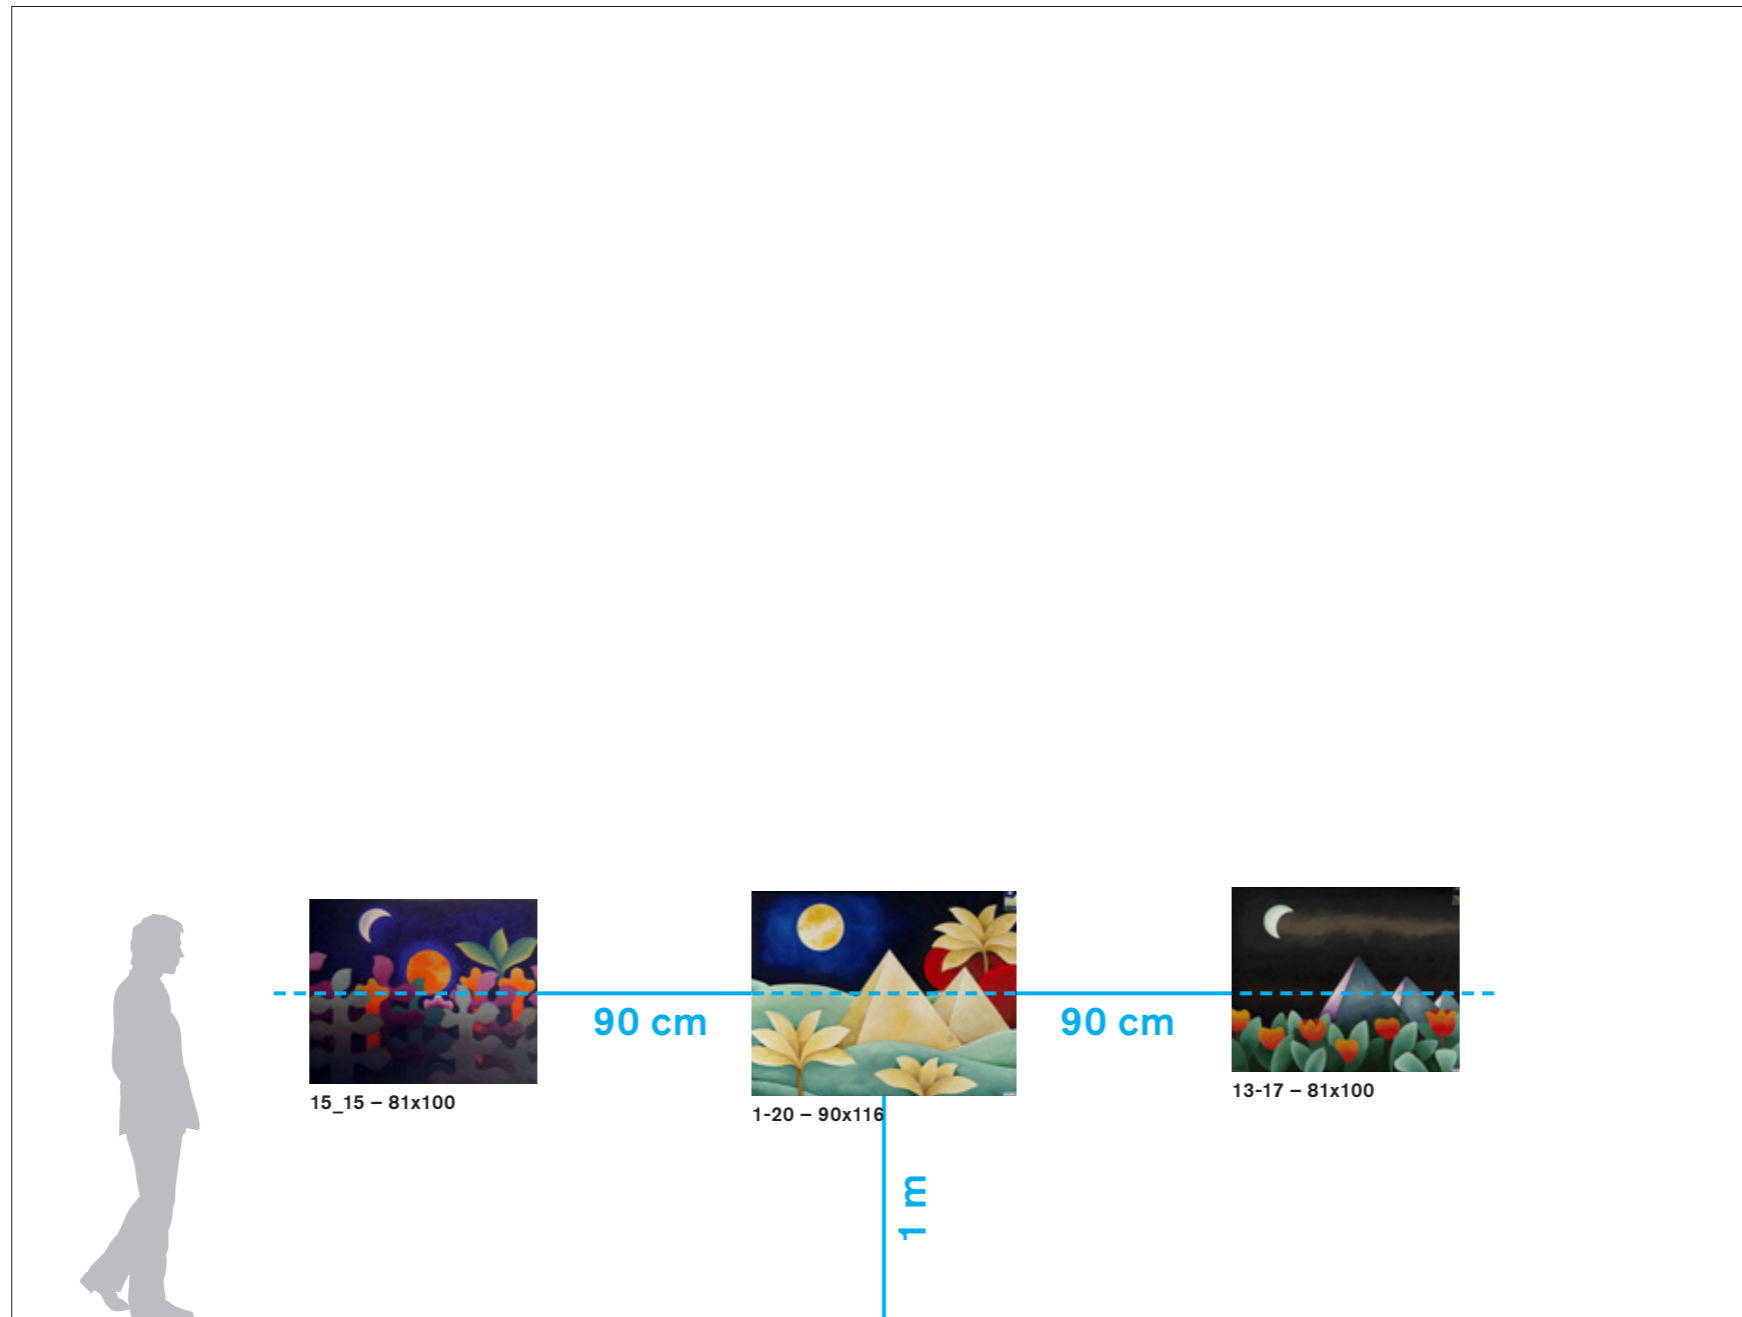


Wall N

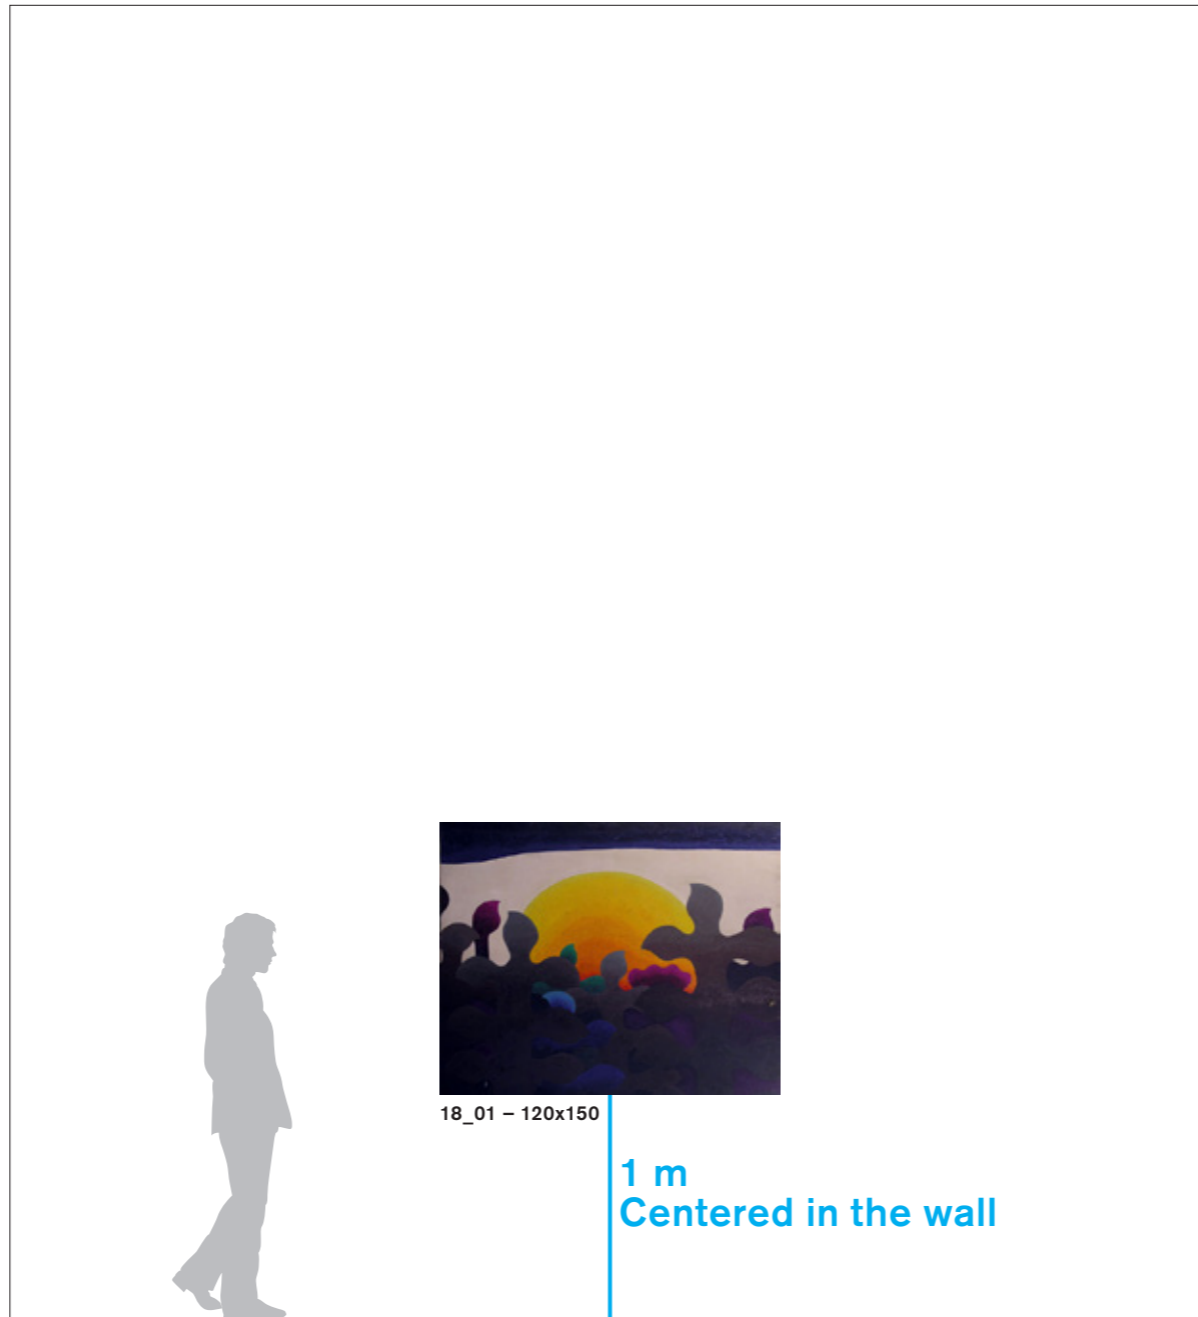


Wall O



Wall O1

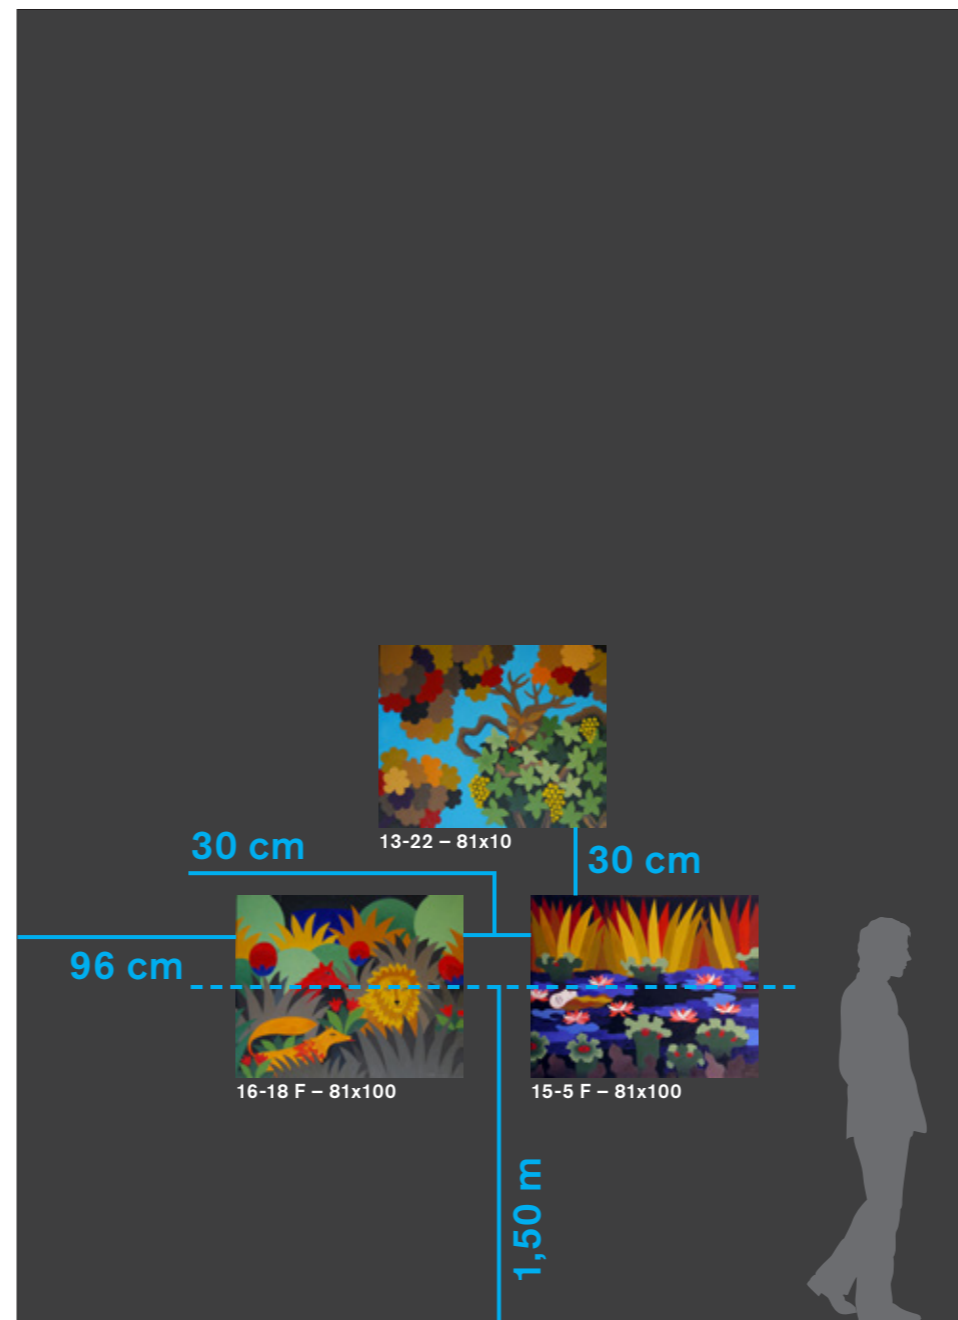


Wall O2

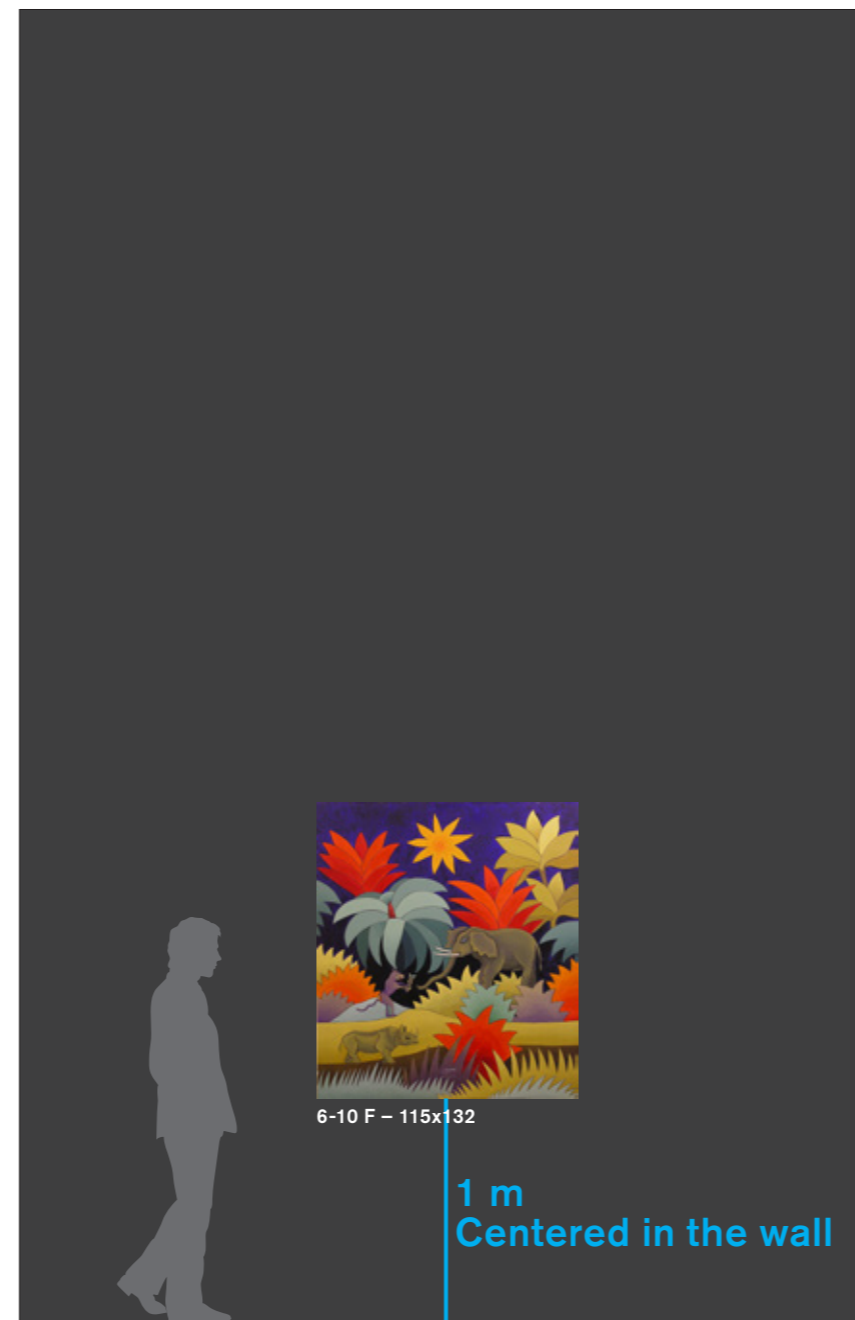

Wall O3



Wall O4

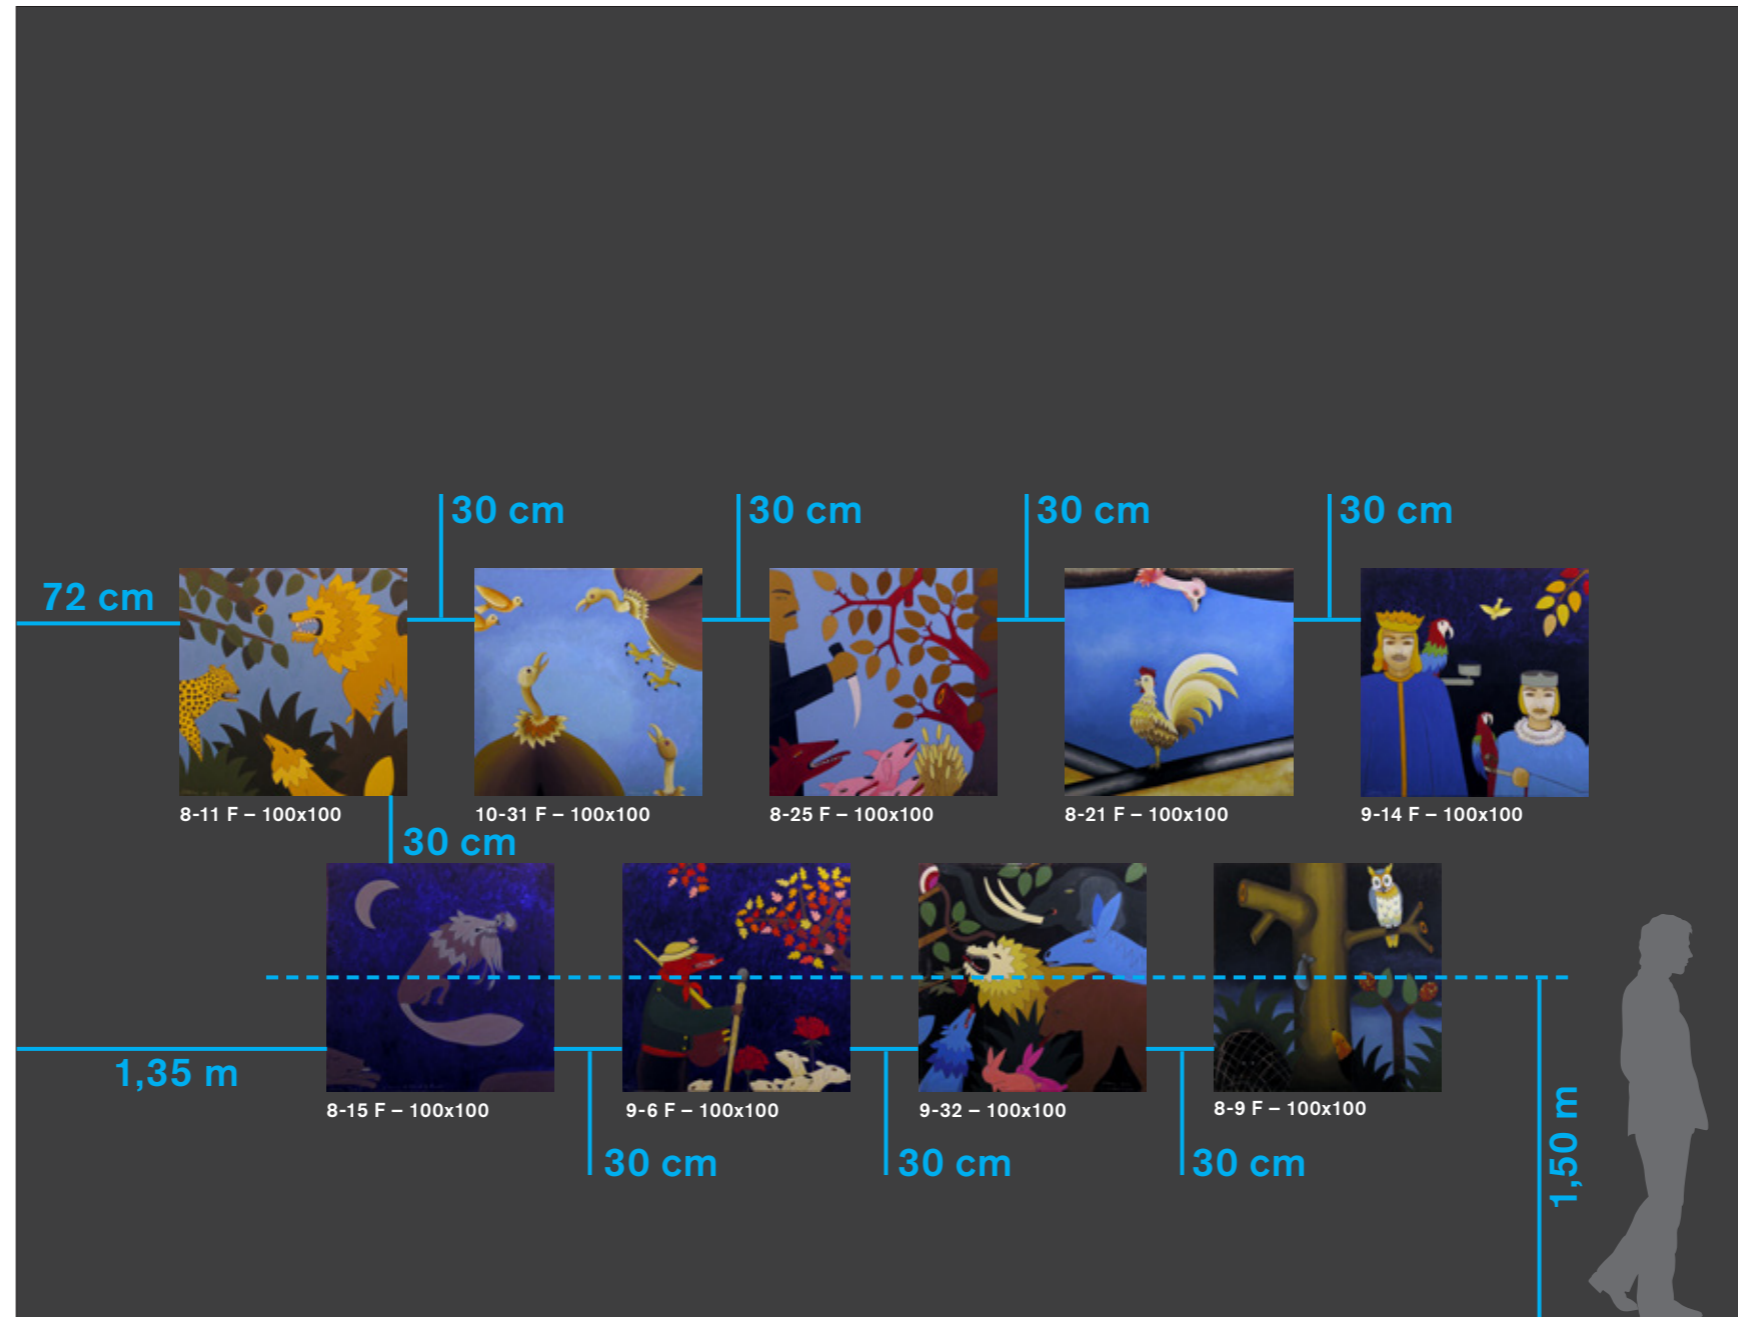

Wall O5A

